



FRONT ELEVATION

92 WALCREST VIEW

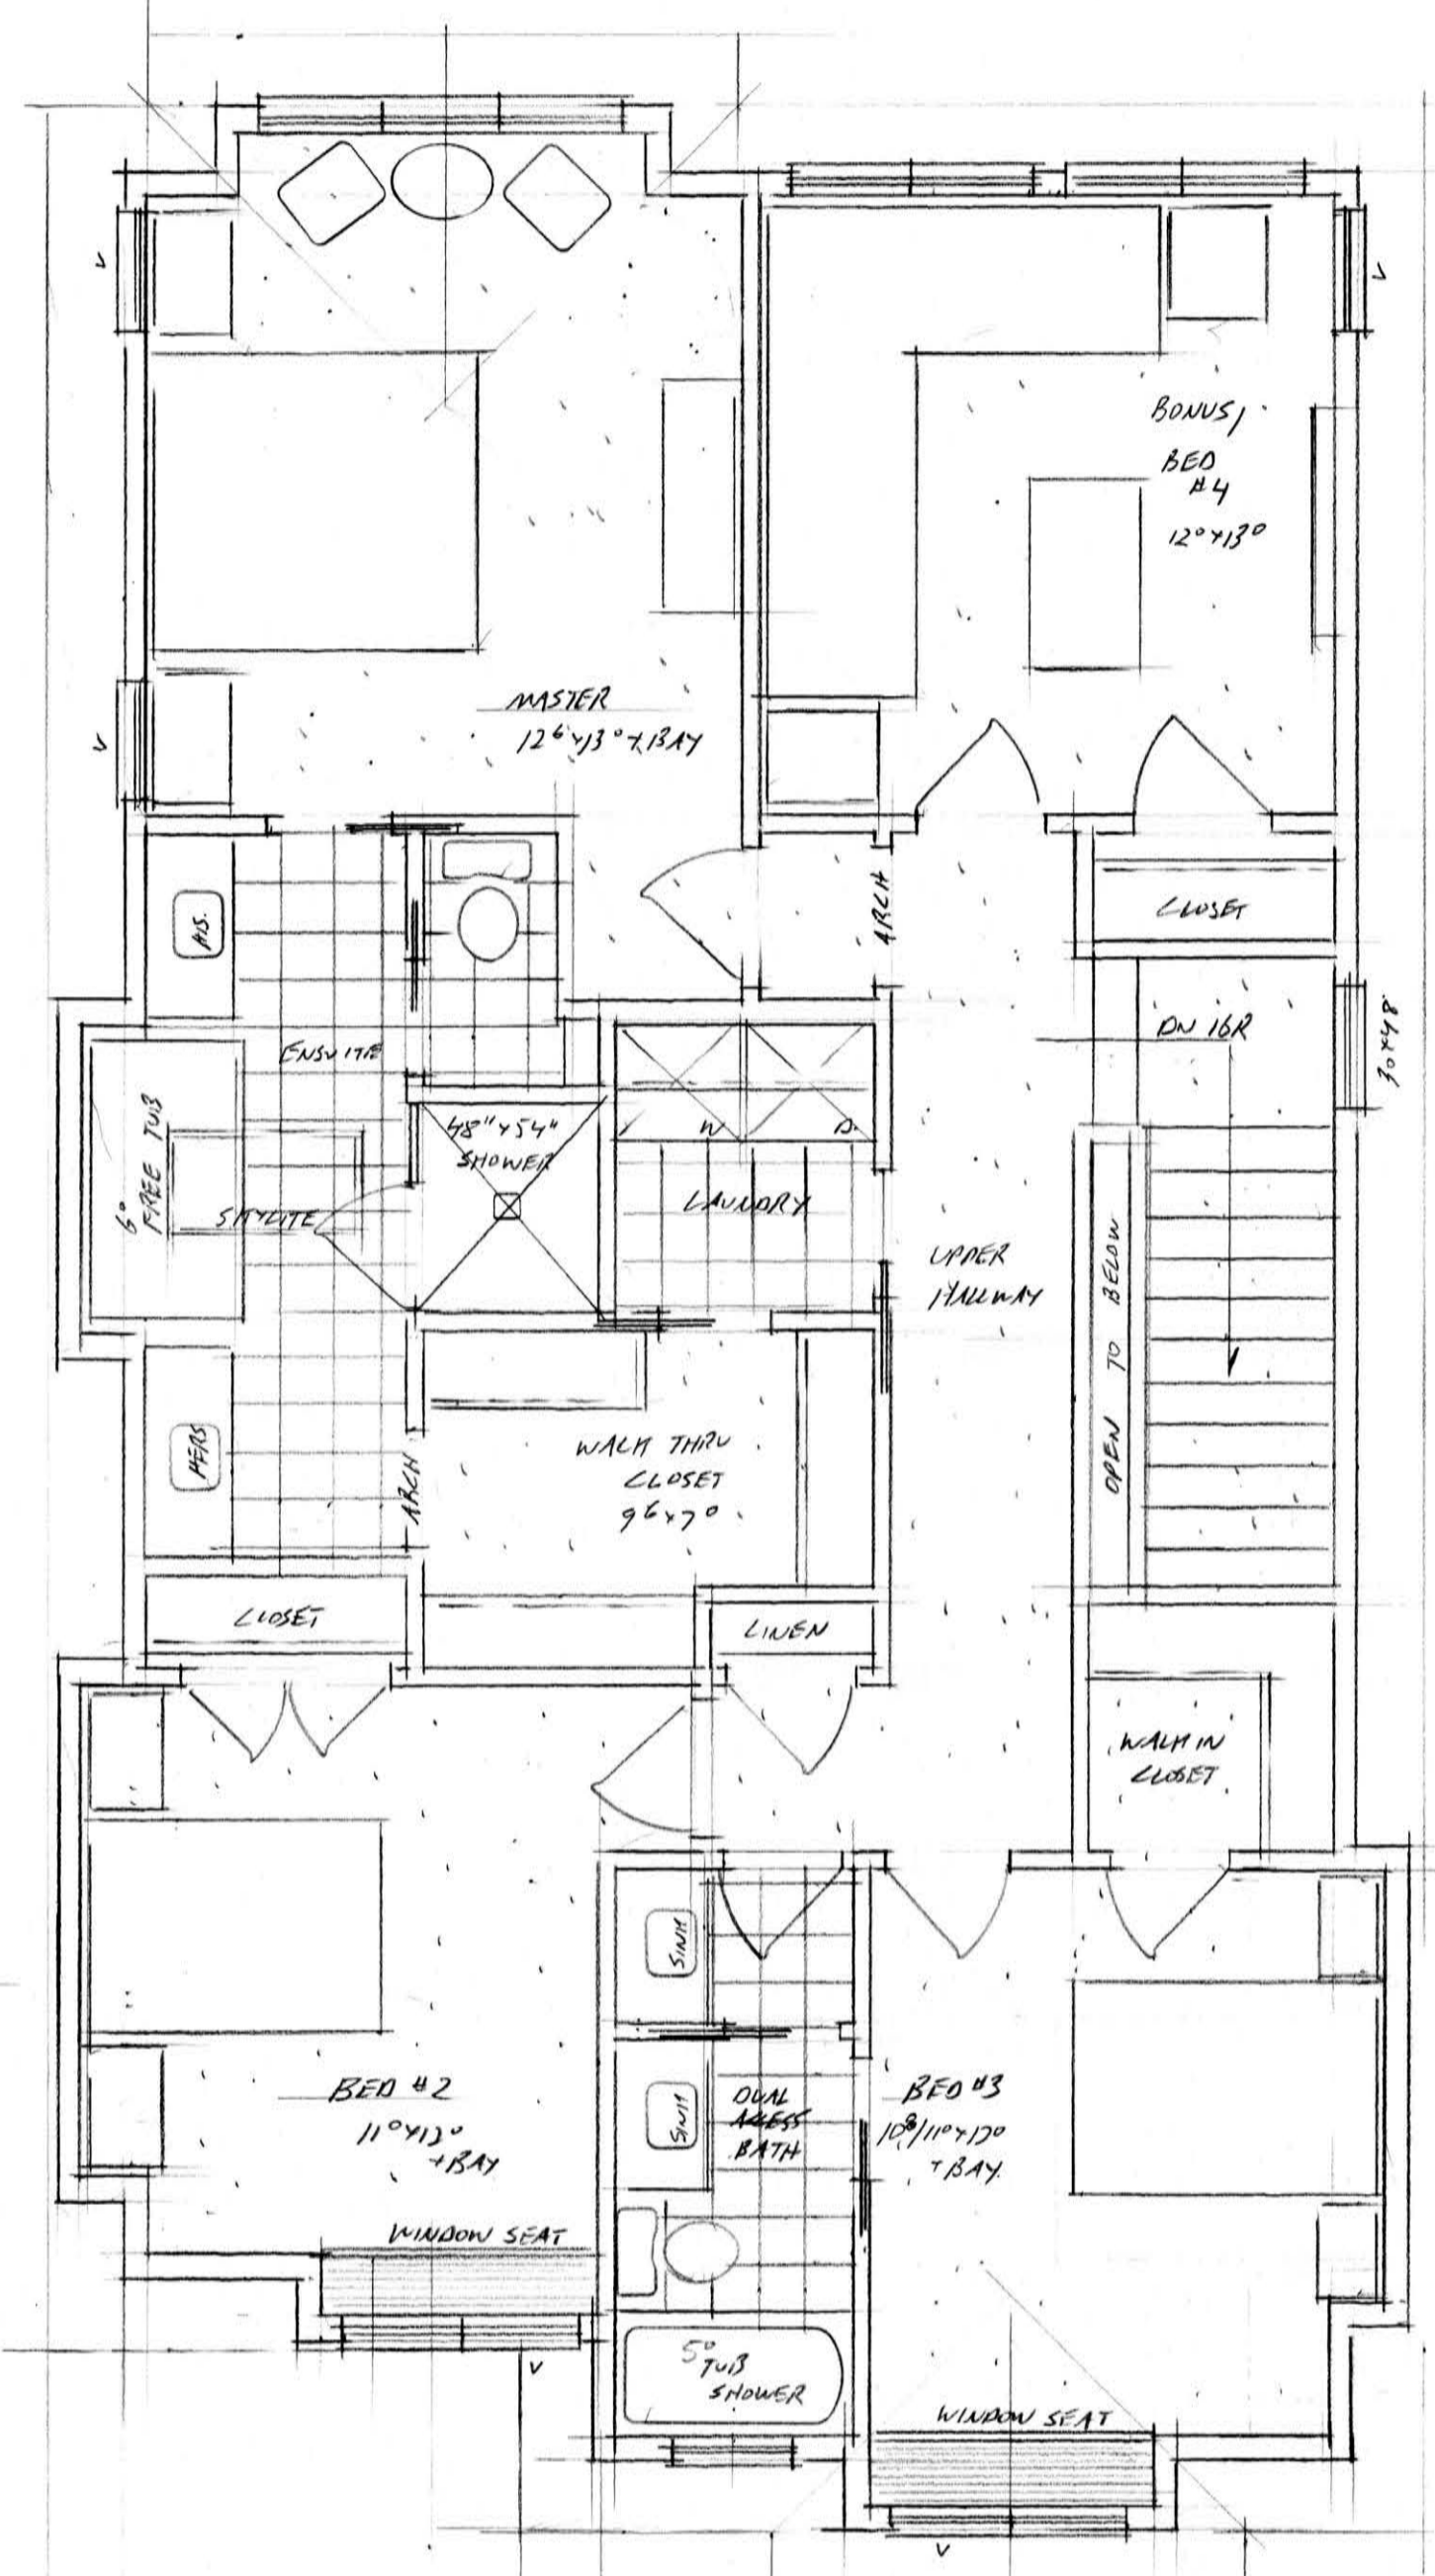


REAR ELEVATION

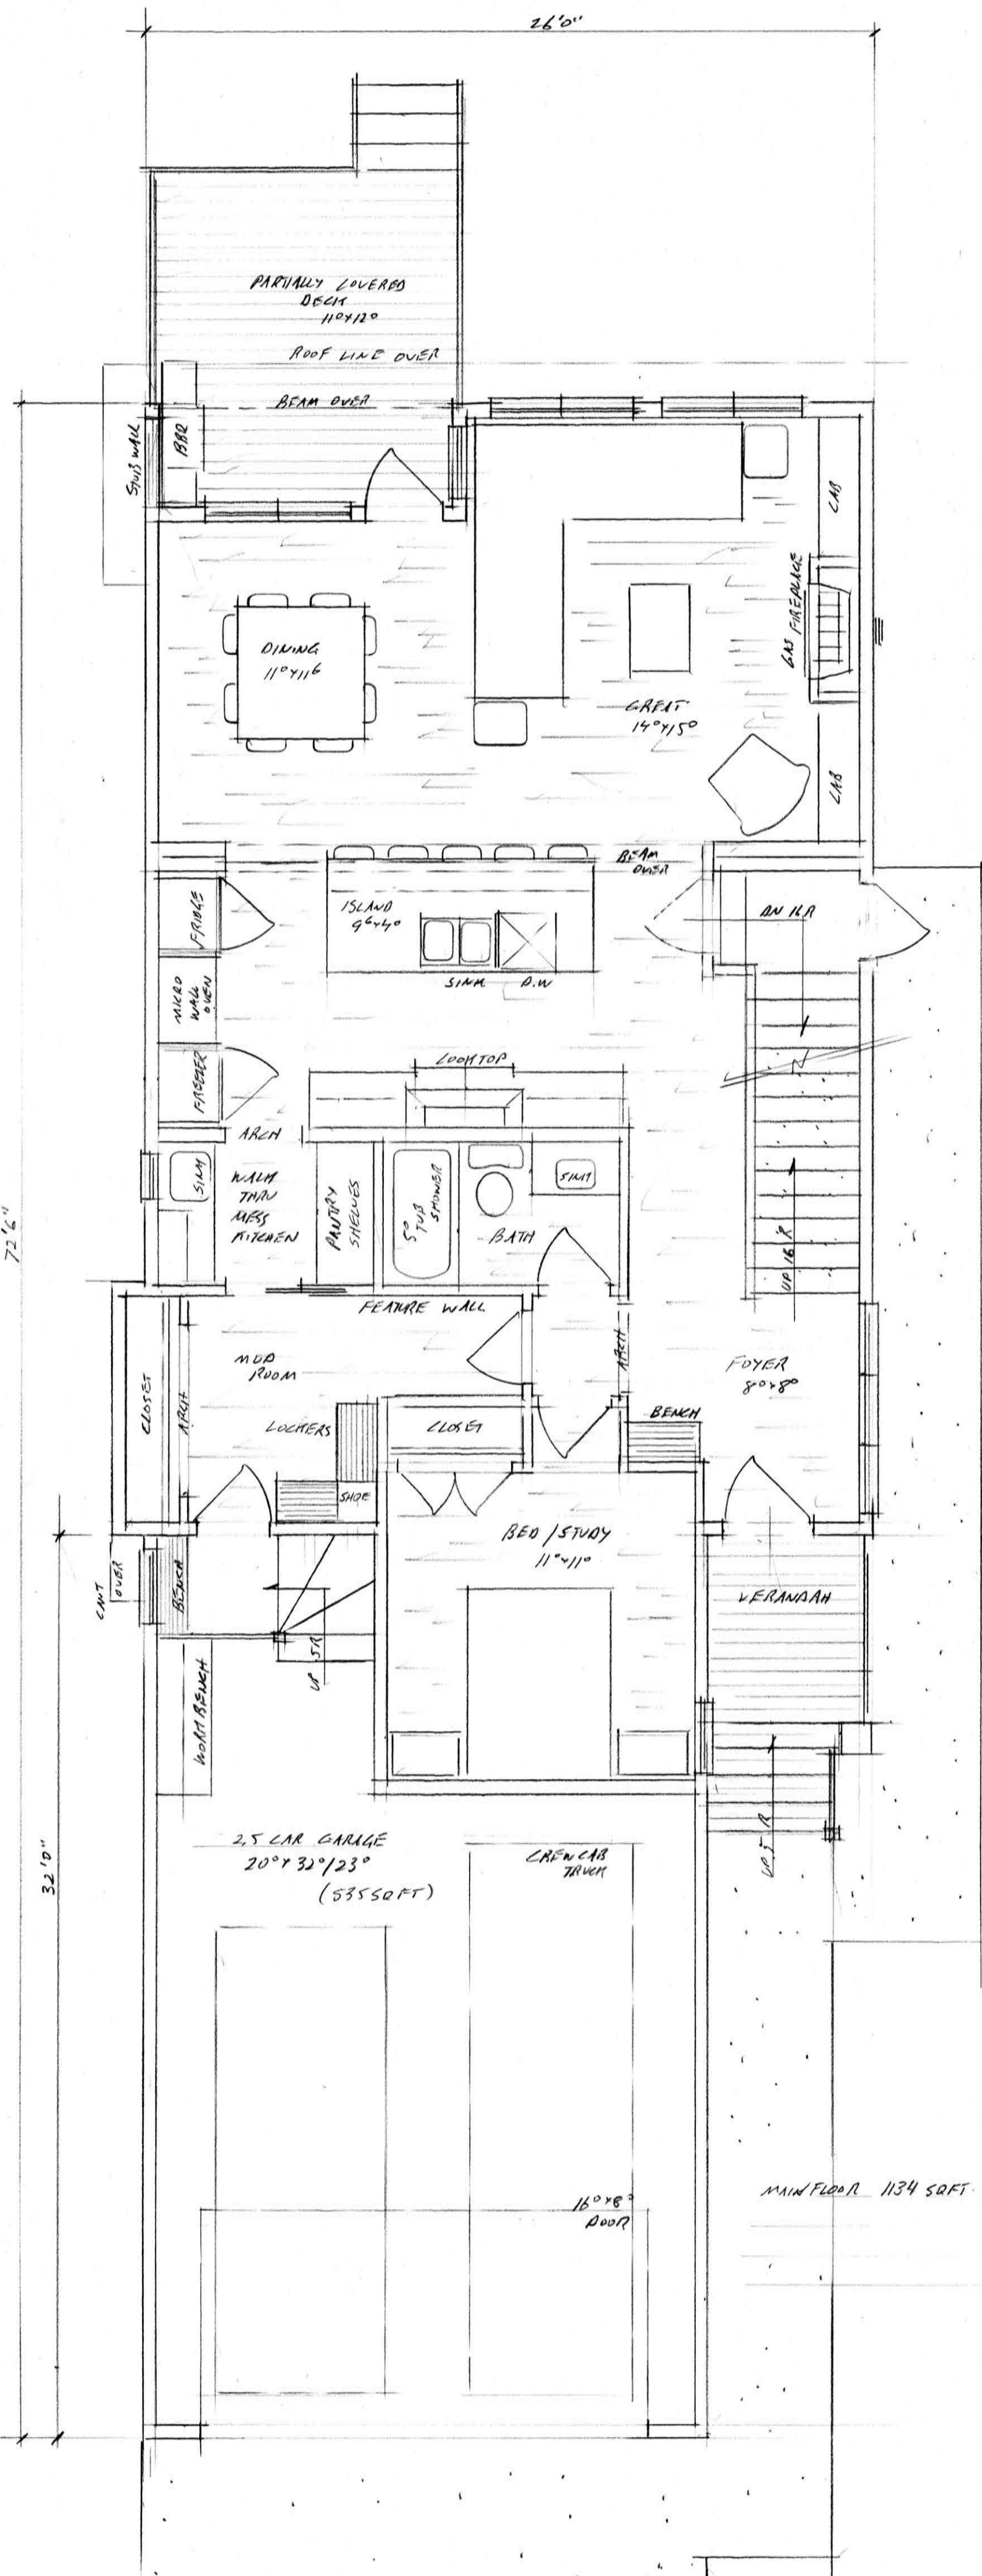

UPPER FLOOR 1220 SQFT
 CUSTOM DESIGN FOR
 92 WALCREST VIEW
 LOT 22 BLK 9 PH 51 WALDEN
 CALIFORNIA HOMES LTD
 SCALE 1/4" = 1'0"

MAIN FLOOR 1134 SQFT

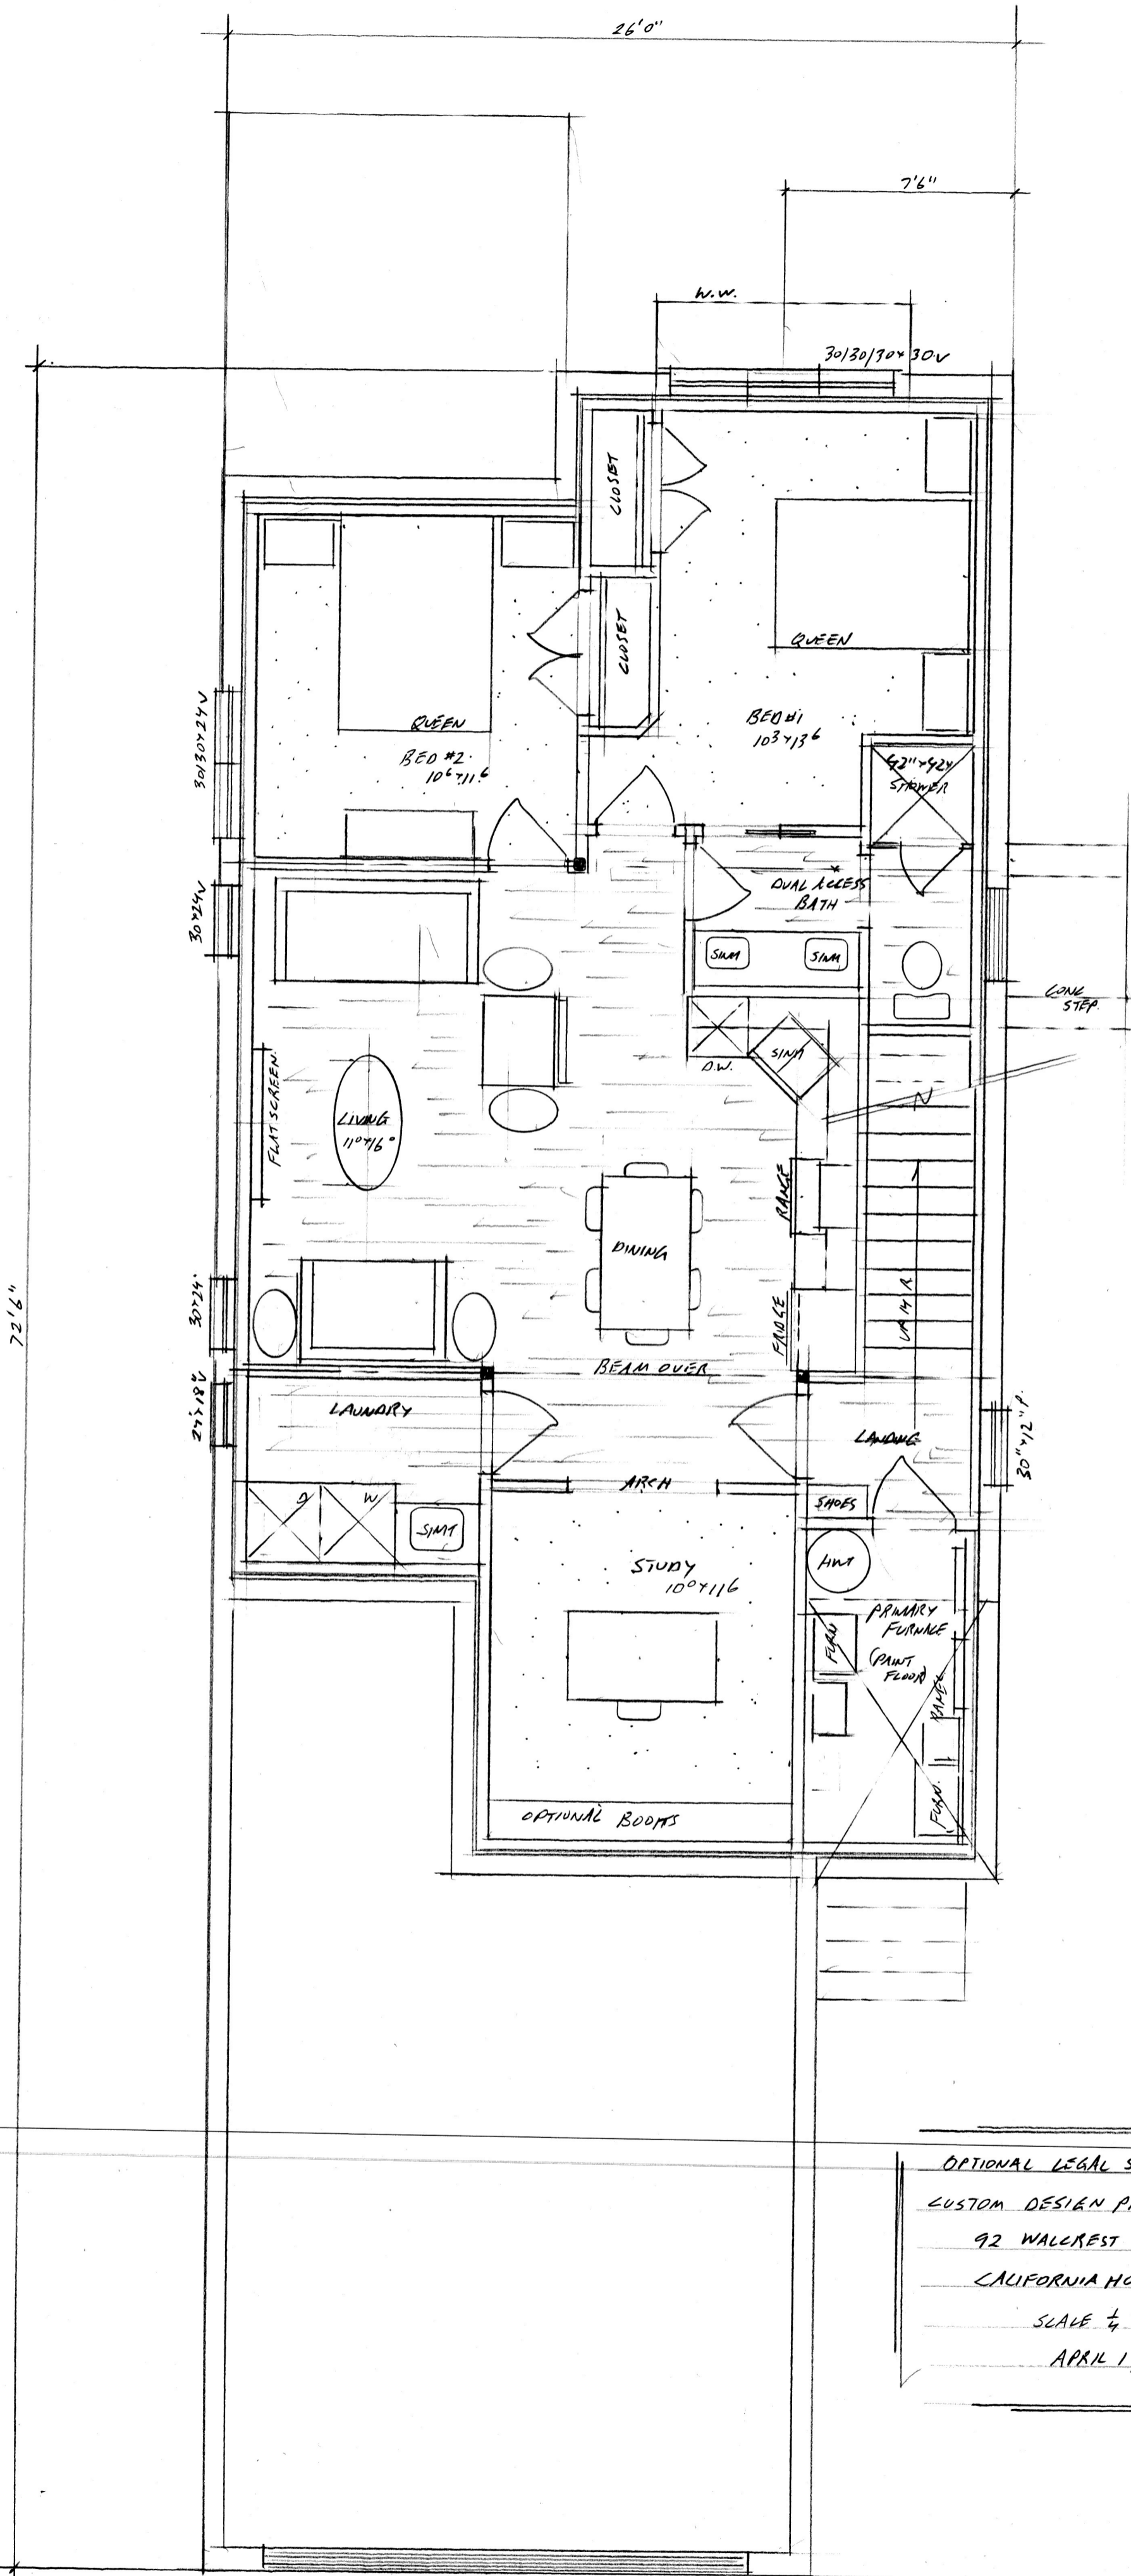

OPTIONAL LEGAL SUITE 995 SQ.FT.
 CUSTOM DESIGN PROPOSAL FOR
 92 WALCREST VIEW
 CALIFORNIA HOMES LTD
 SCALE 1/4" = 1'0"
 APRIL 1/21