


12

31'4"

UPPER FLOOR

MAIN FLOOR

FRONT ELEVATION

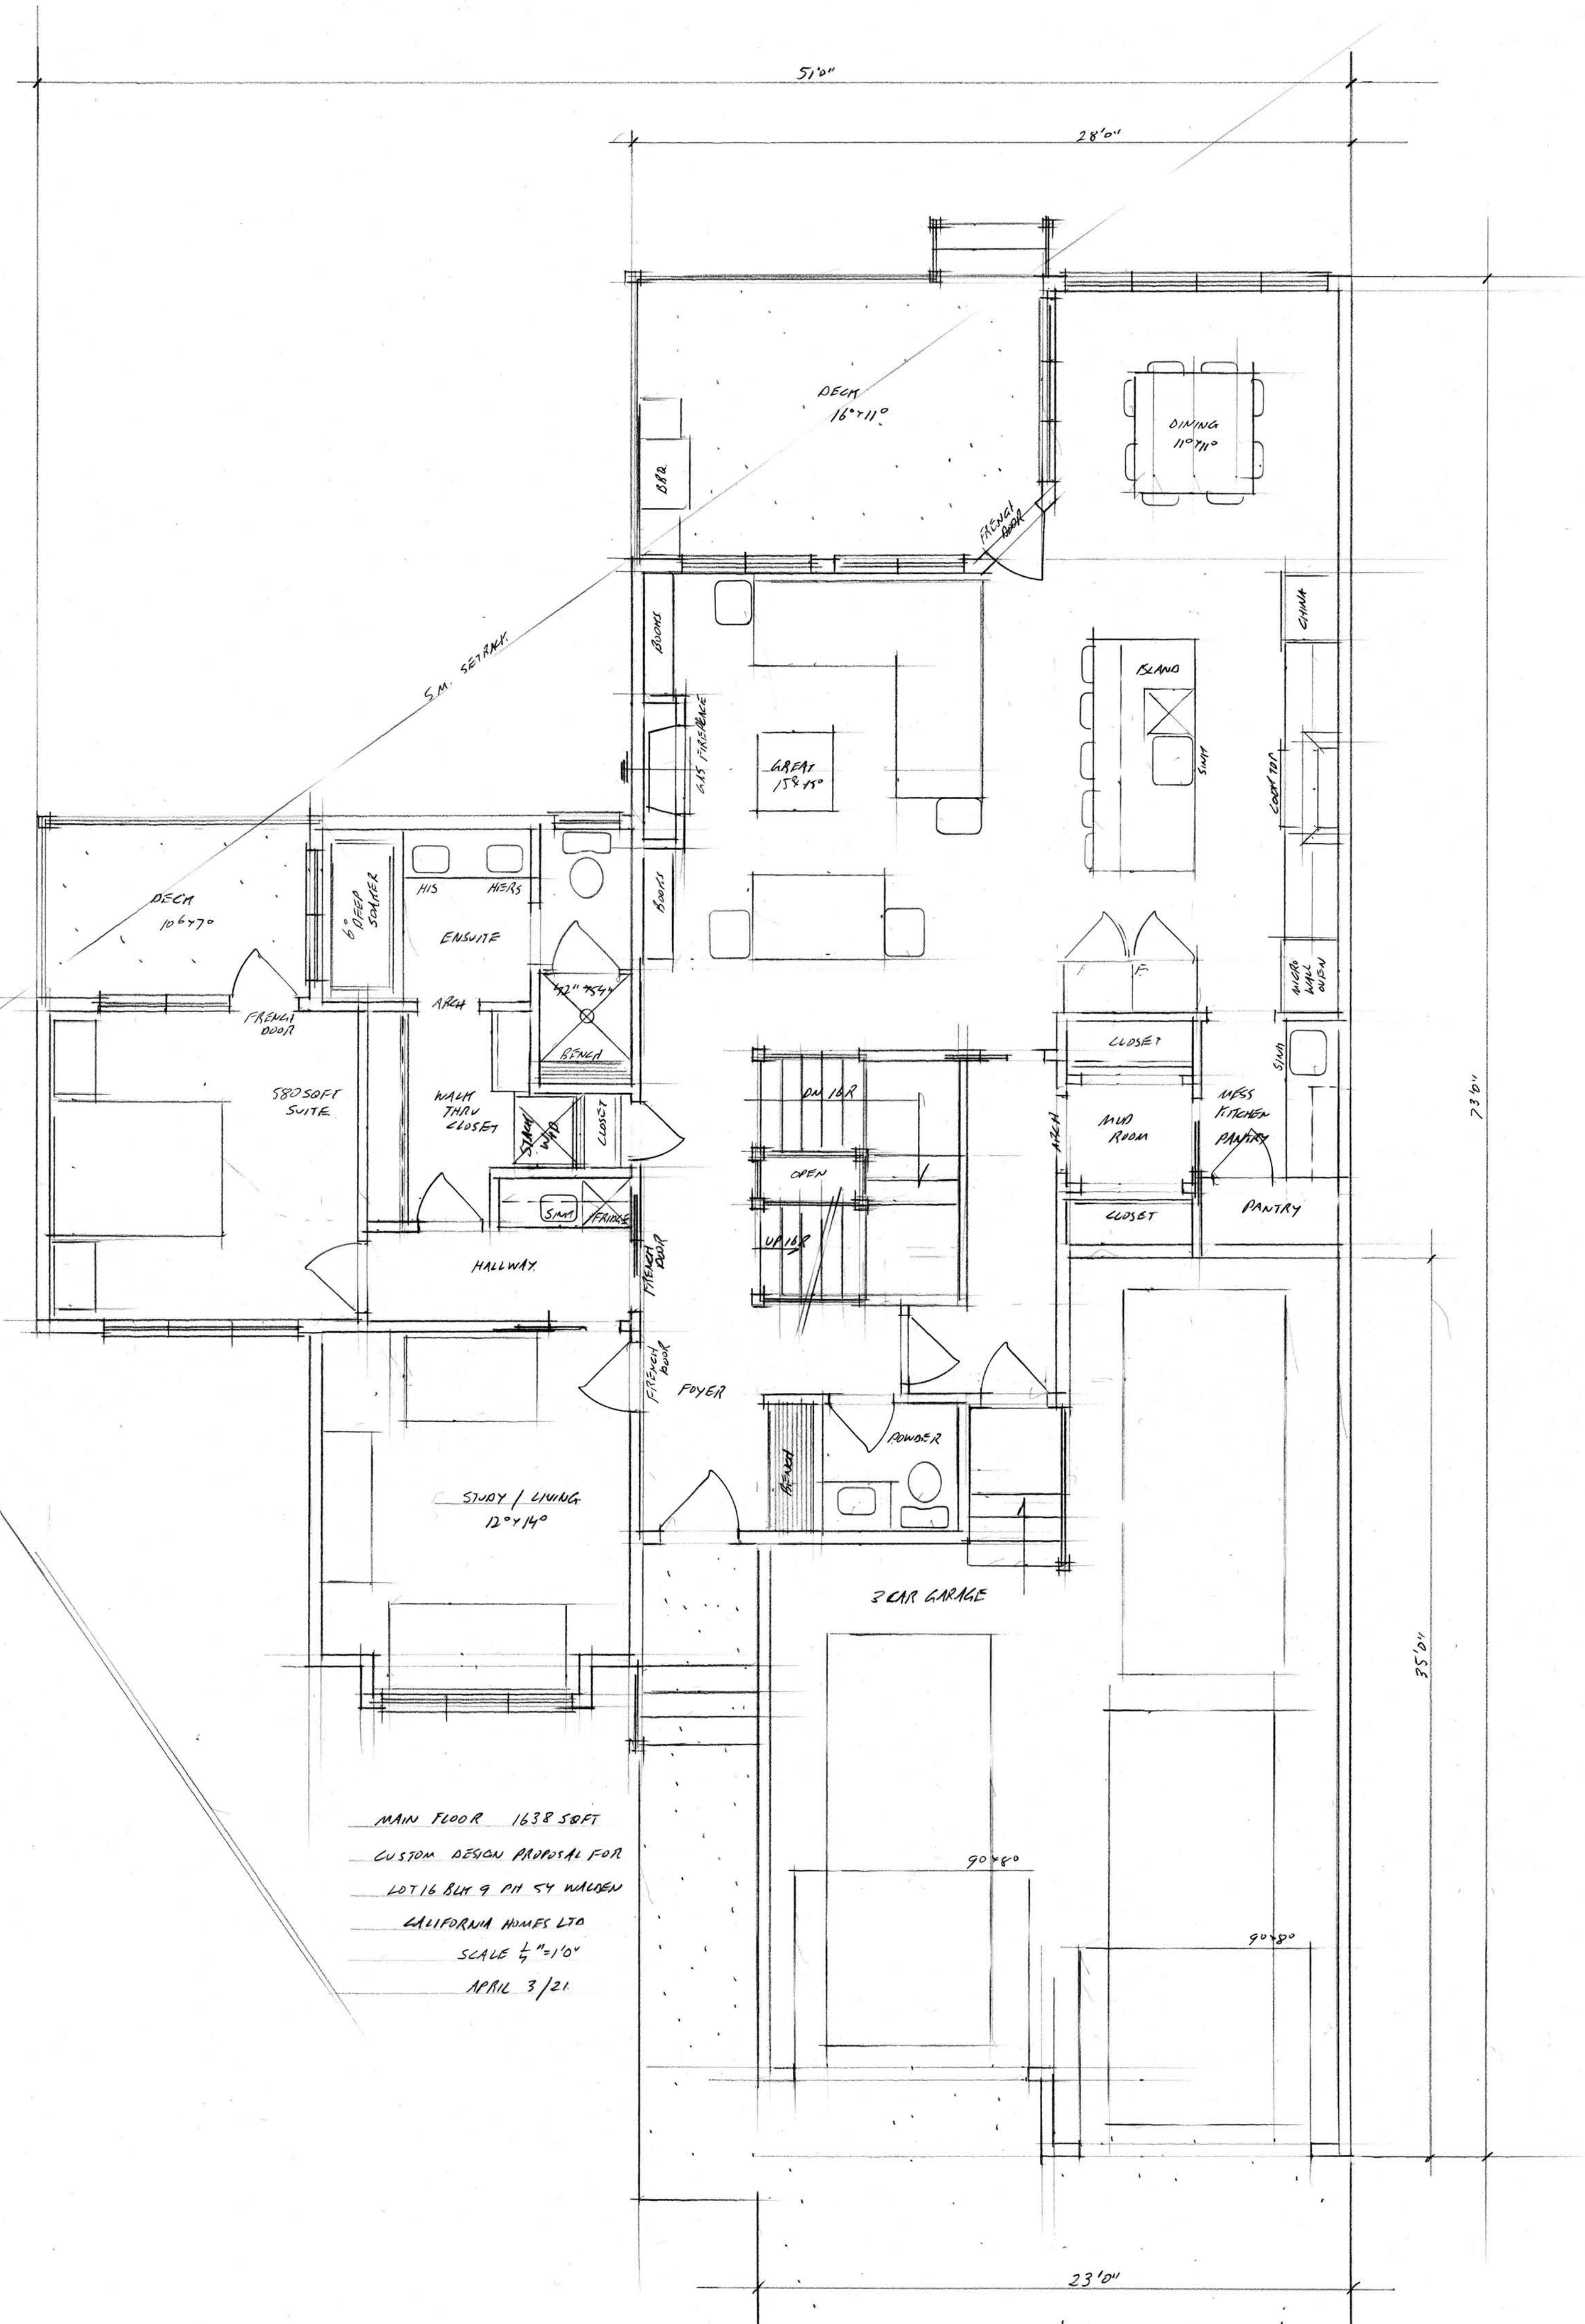

MAIN FLOOR 1638 SQFT
 CUSTOM DESIGN PROPOSAL FOR
 LOT 16 BLK 9 PH 54 WALDEN
 CALIFORNIA HOMES LTD
 SCALE 1/4" = 1'-0"
 APRIL 3/21

51'0"

28'0"

73'6"

35'6"

23'0"

DECK
16' x 11'

DINING
11' x 11'

DECK
10'6" x 7'

GREAT
15' x 15'

STUDY / LIVING
12' x 14'

3 CAR GARAGE

9'0" x 8'0"

9'0" x 8'0"

S.M. SETBACK

BAR

FRONTAL DOOR

BOUNCE

GAS FIREPLACE

ISLAND

SWIFT

CHINA

CLOSET TR

HIS

HERS

ENSUITE

42" x 75"

BENCH

FRONT DOOR

6' DEEP SUMMER

SRD SOFT SUITE

WALK THRU CLOSET

STAIR

DOWN

UP

DOWN

UP

DOWN

UP

DOWN

UP

DOWN

UP

DOWN

UP

DOWN

UP

DOWN


UP

DOWN


UP

DOWN

UP

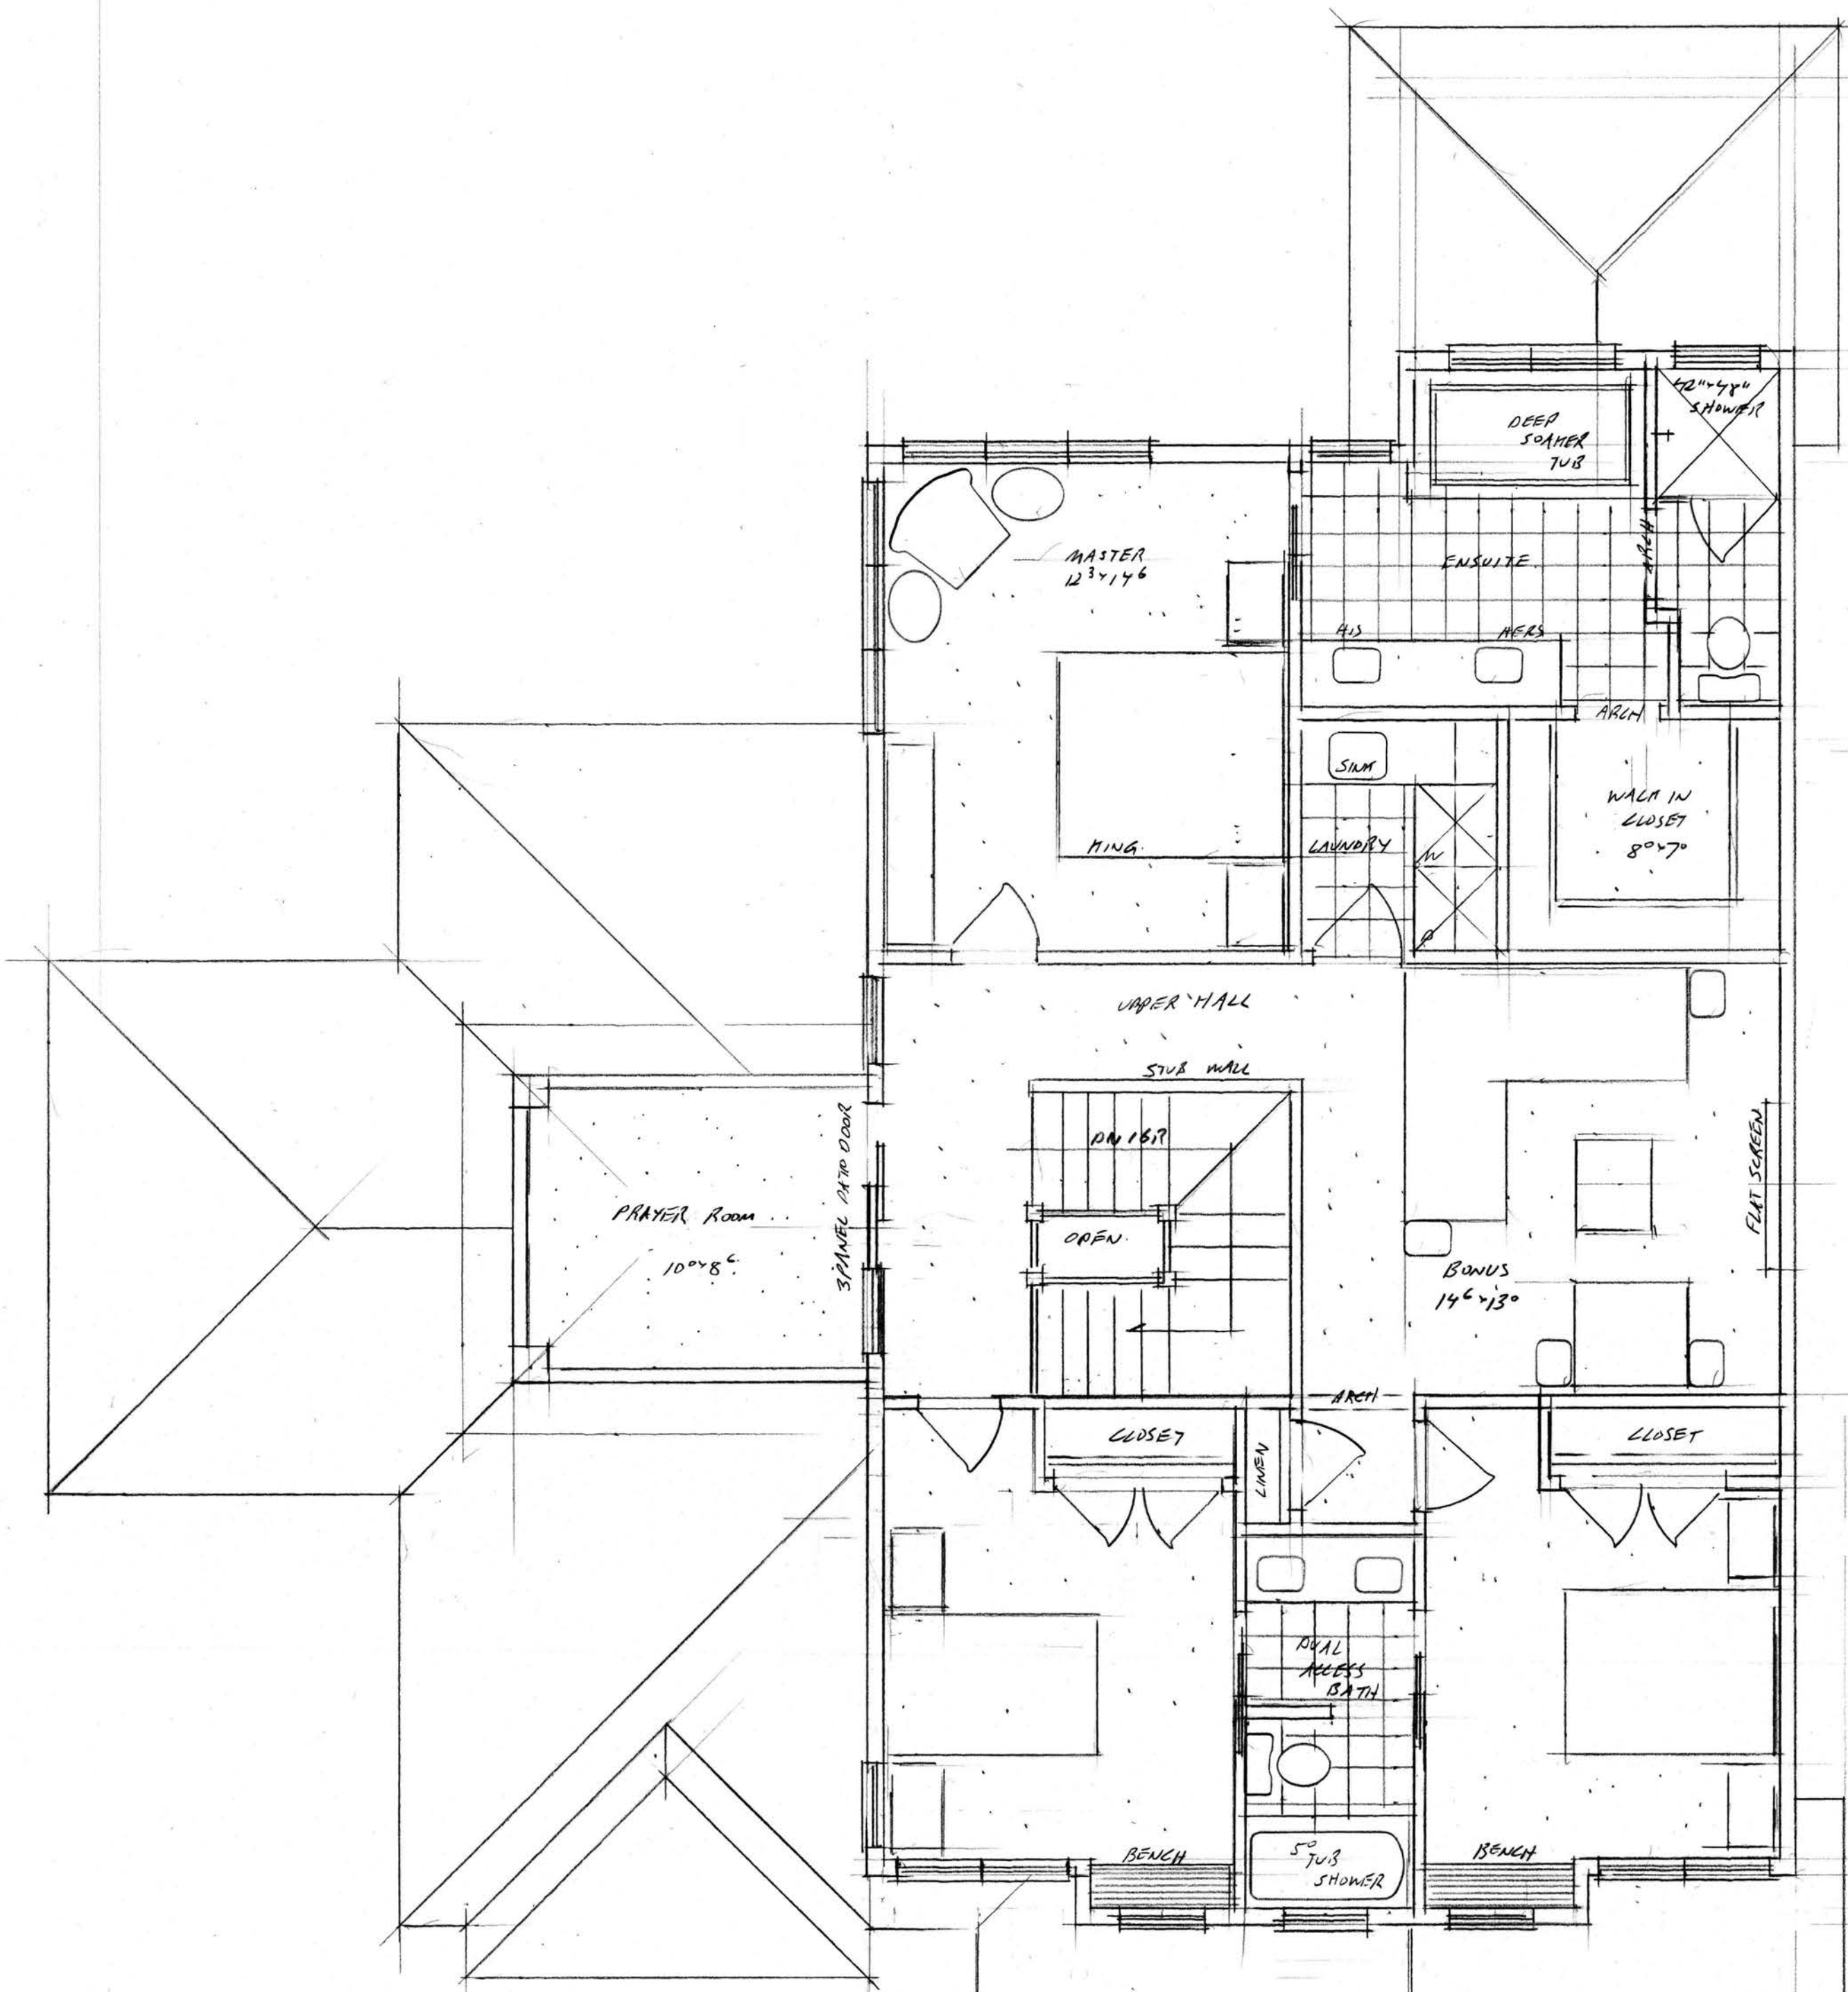

UPPER FLOOR 1188 SQFT
 CUSTOM DESIGN PROPOSAL FOR
 LOT 16 BLK 9 PH 54 WALDEN
 CALIFORNIA HOMES LTD
 SCALE 1/4" = 1'0"
 APRIL 3/21


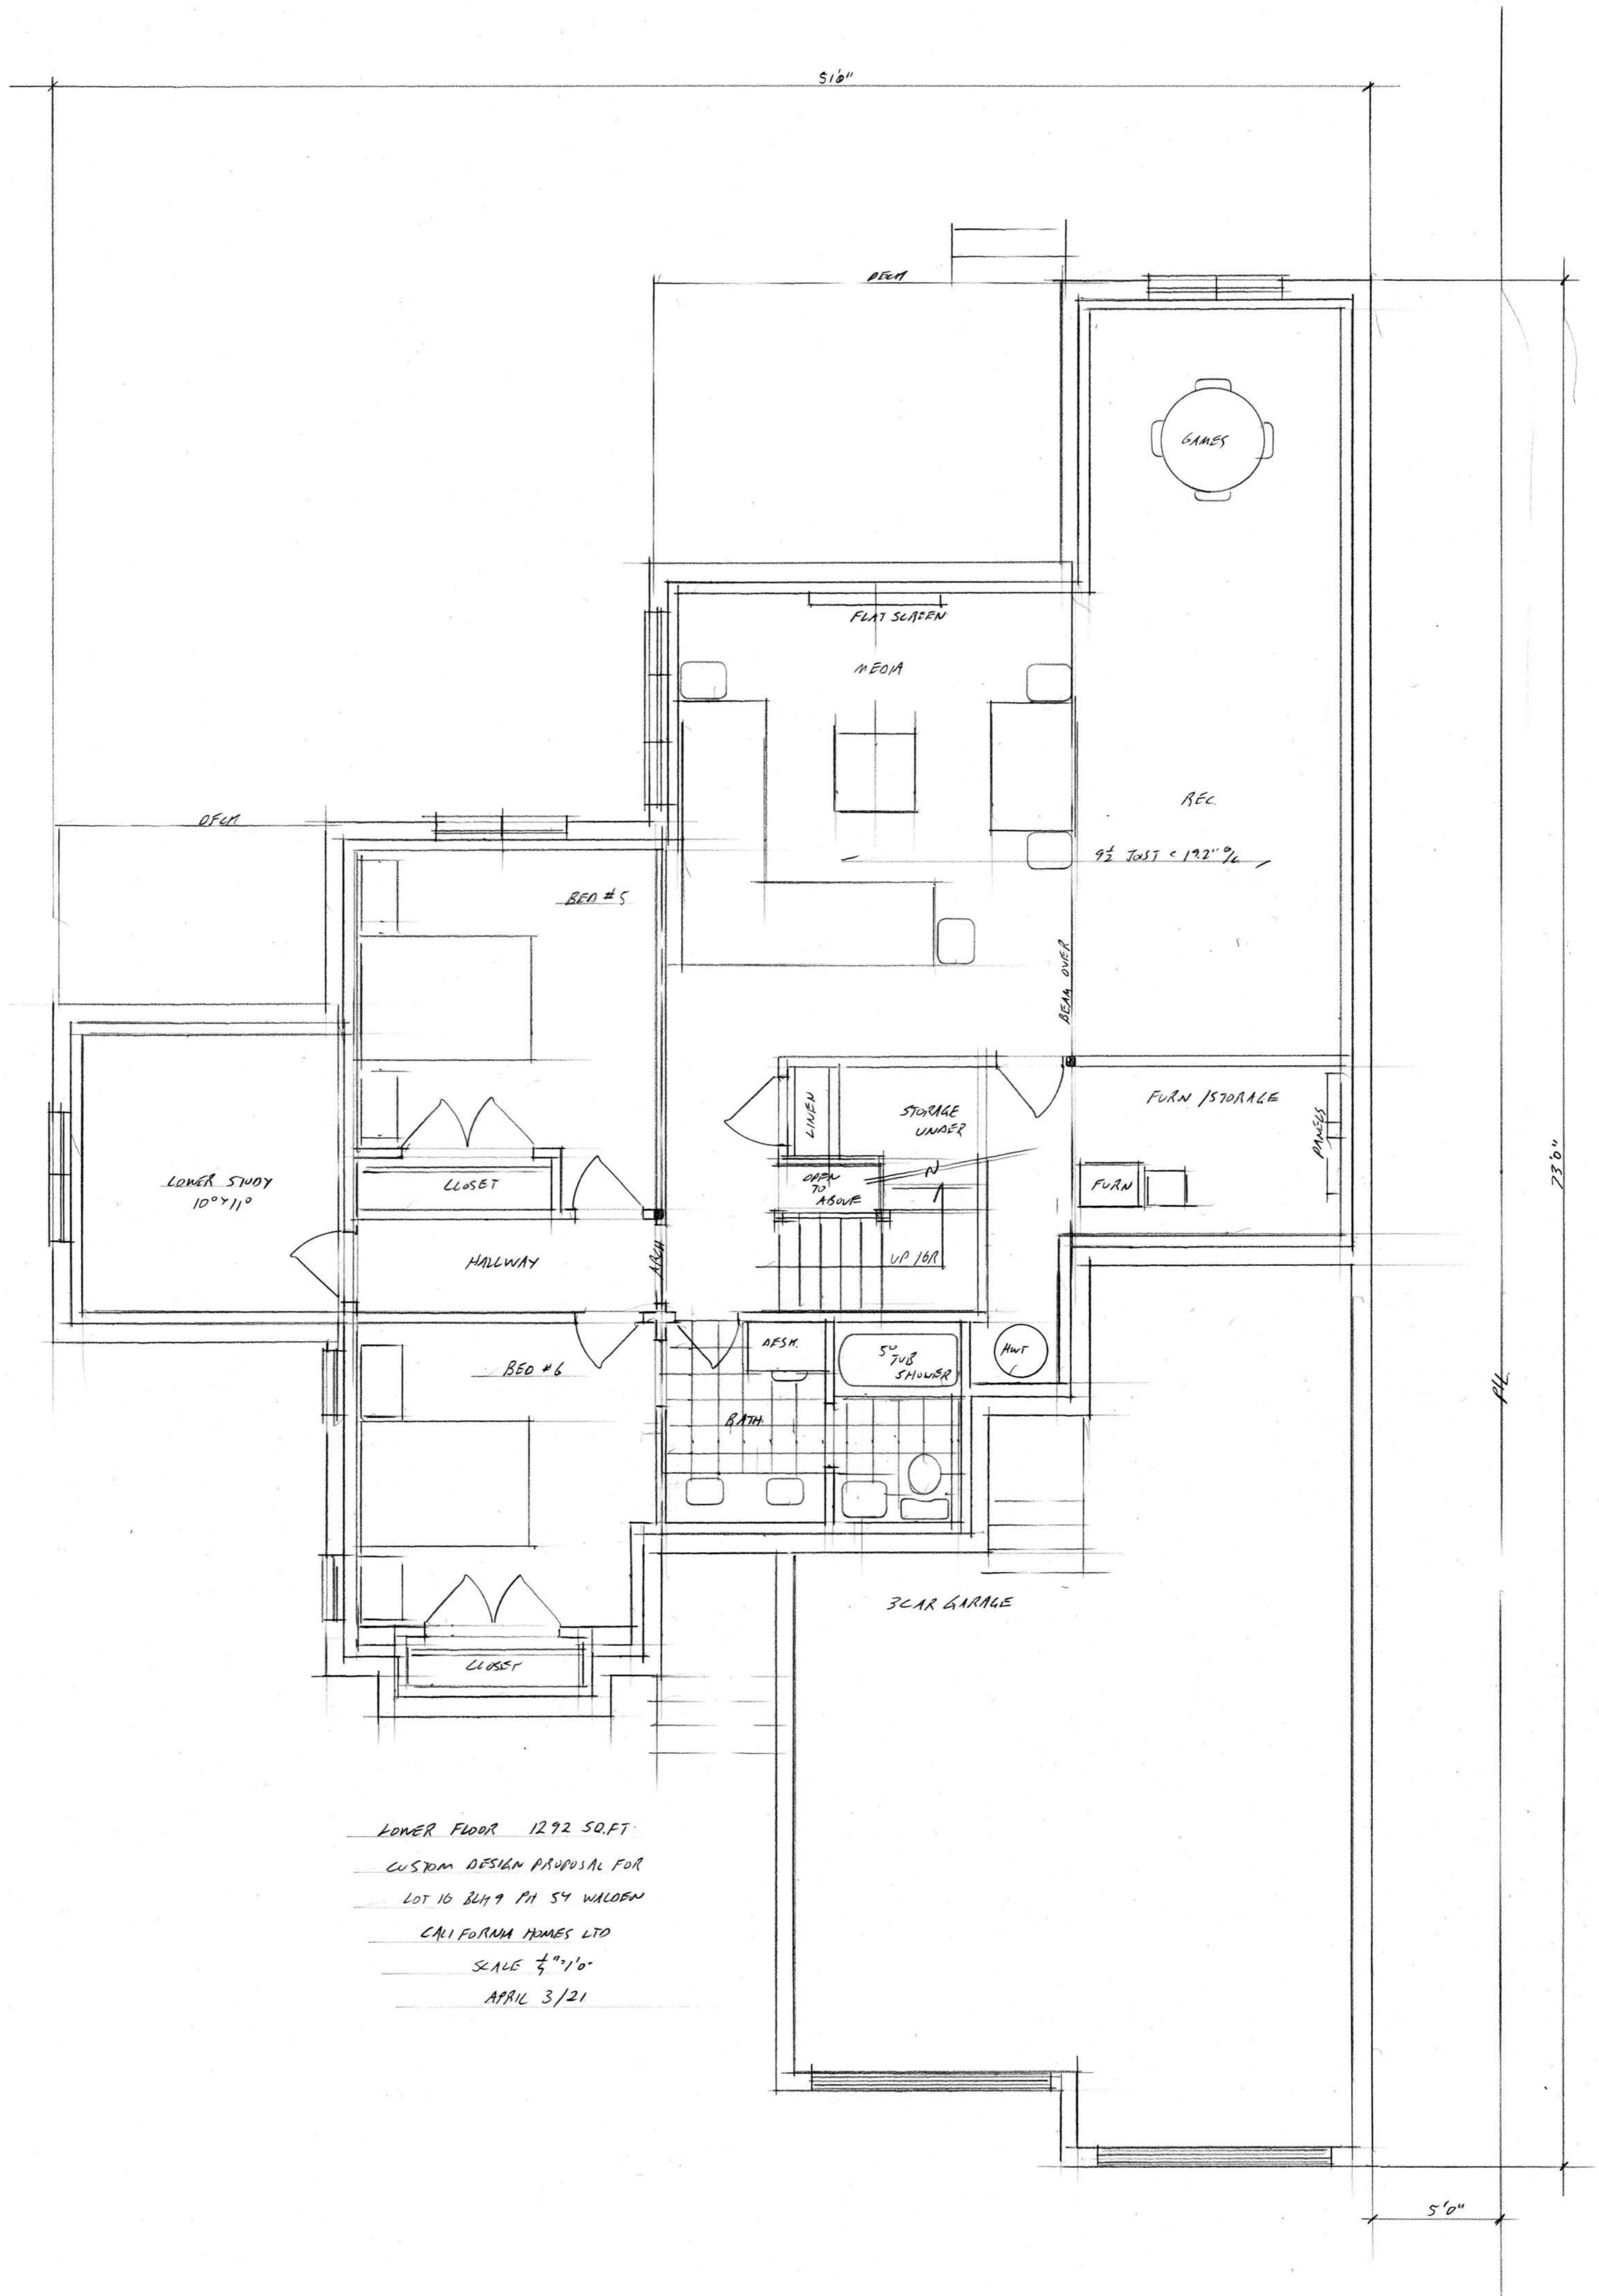


LOWER FLOOR 1292 SQ.FT.
 CUSTOM DESIGN PROPOSAL FOR
 LOT 16 BLM 9 PH 54 WALDEN
 CALIFORNIA HOMES LTD
 SCALE 1/4"=1'-0"
 APRIL 3/21

5'0"

73'0"

PH

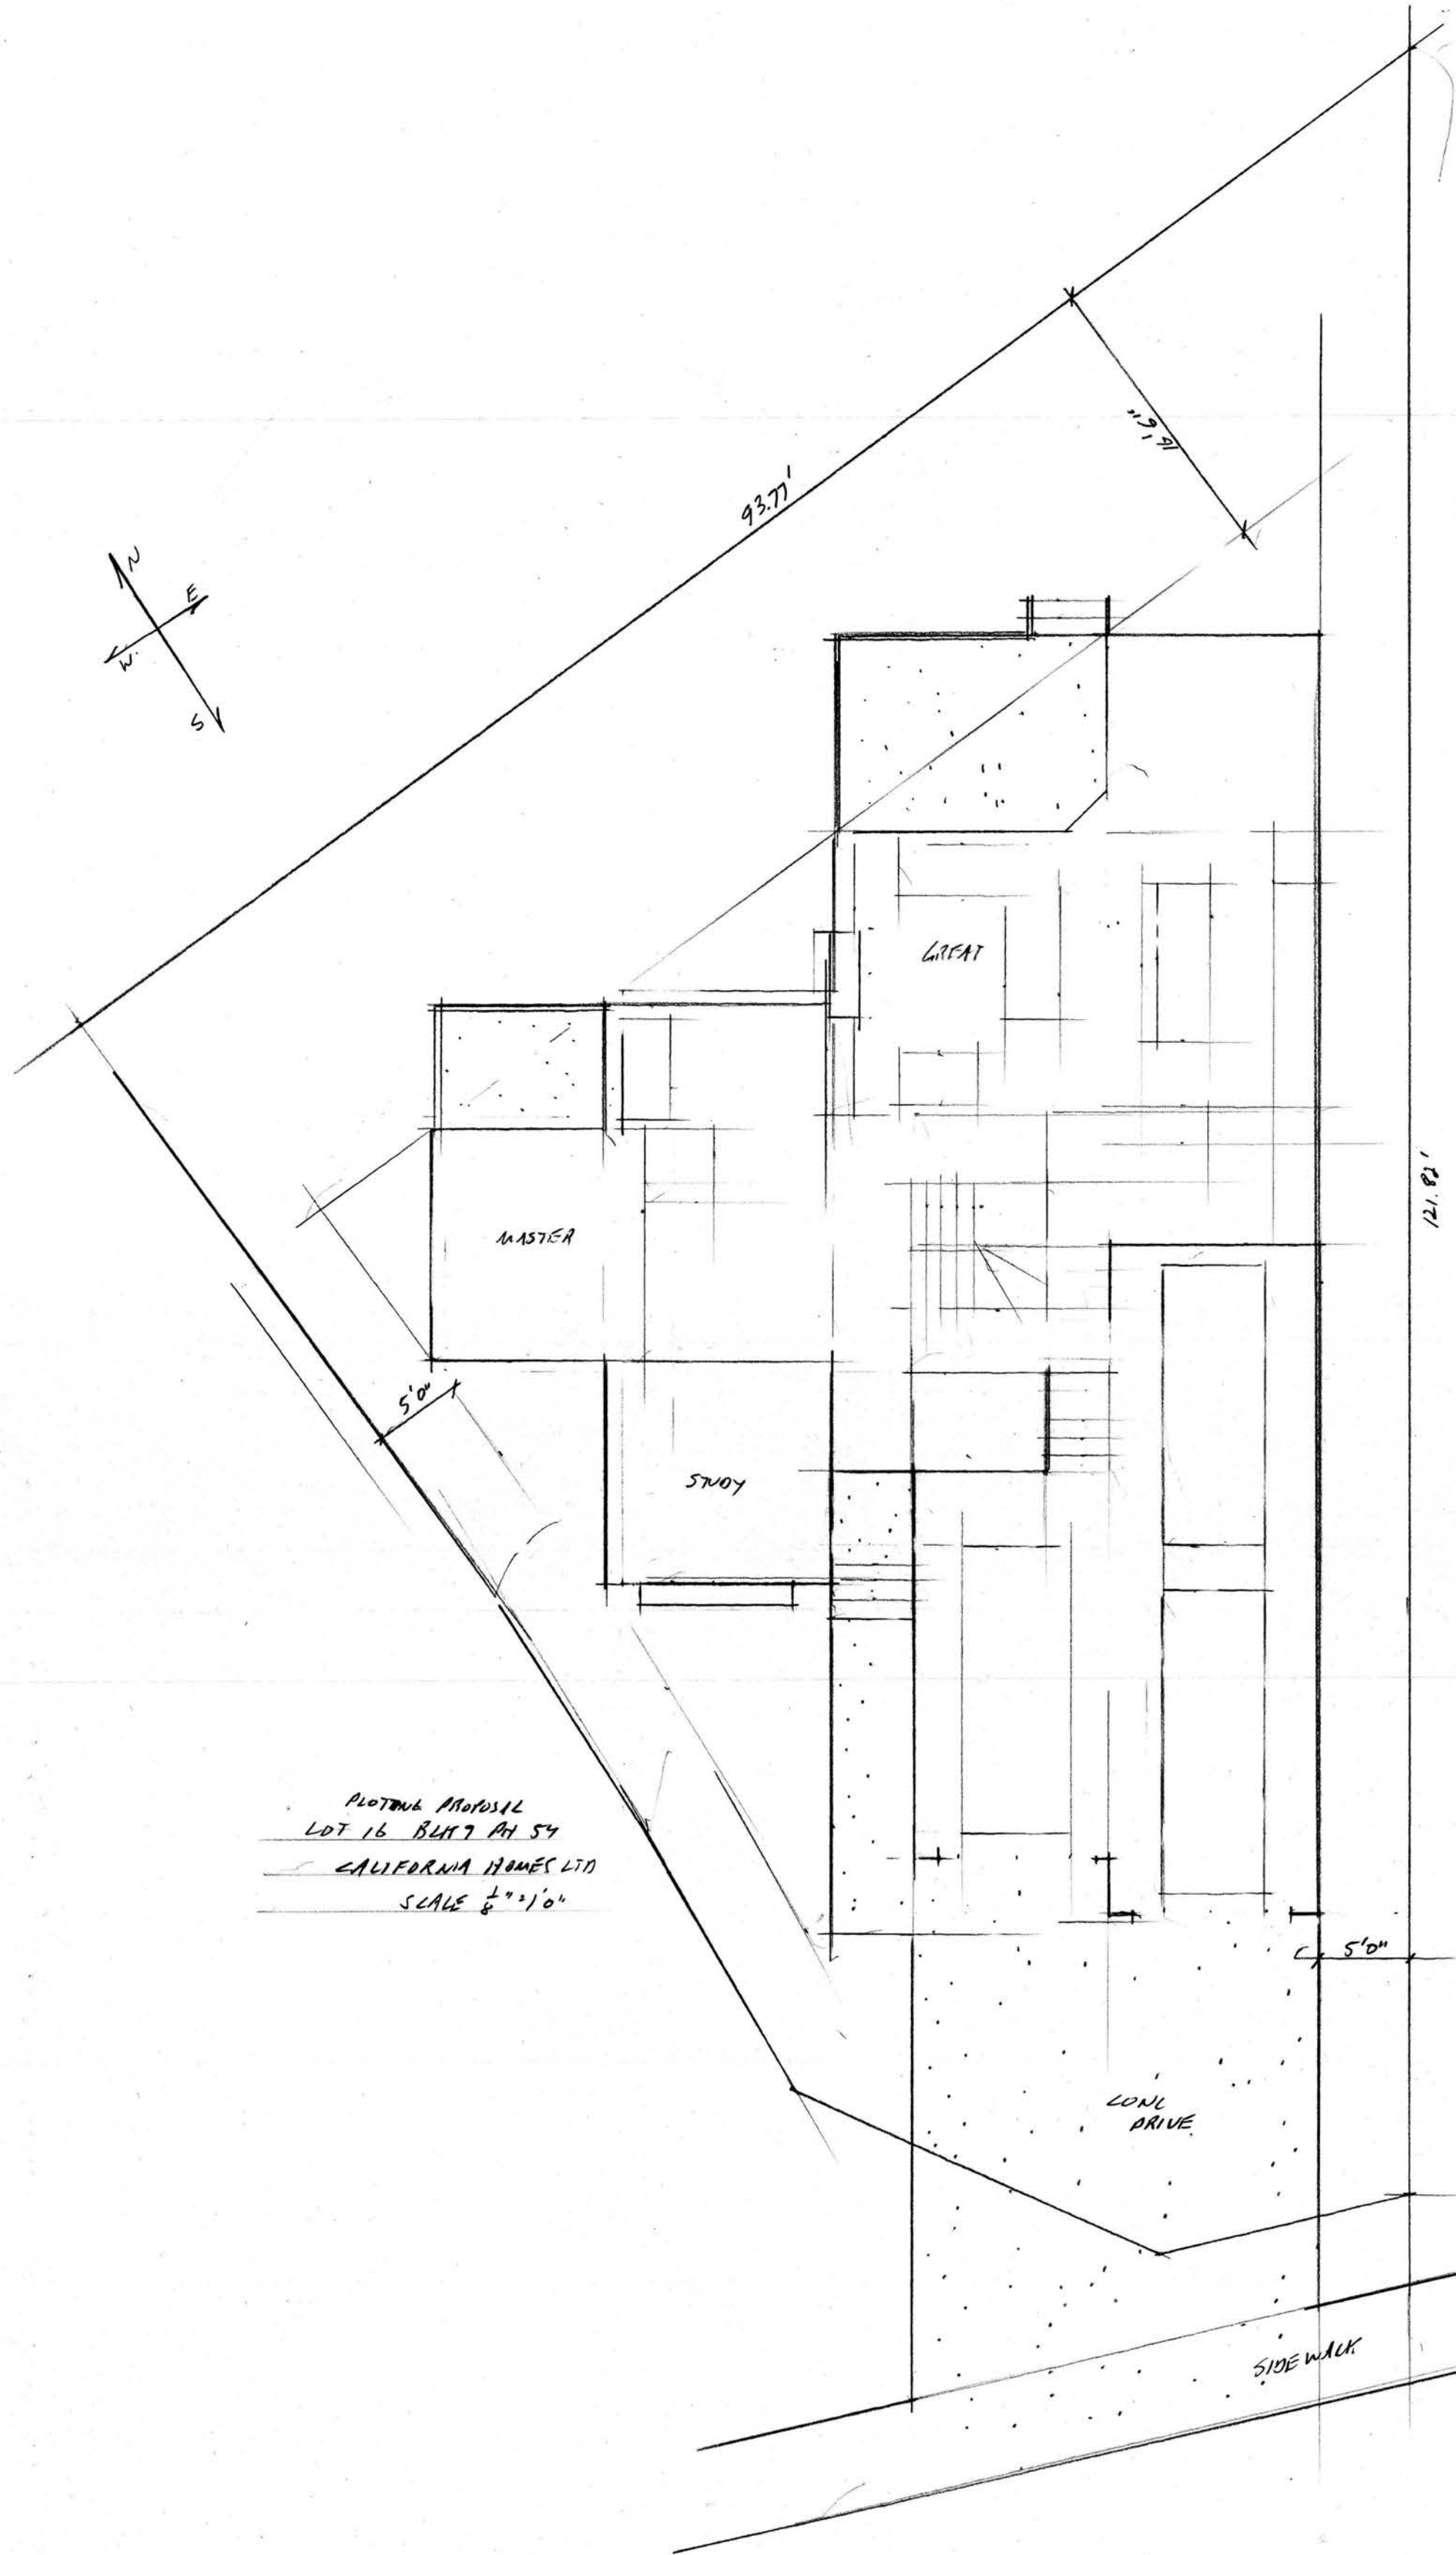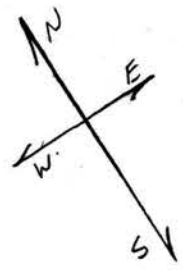

PLANNING PROPOSAL
LOT 16 BLM 7 AM 54
CALIFORNIA HOMES LTD
SCALE 1/8" = 1'-0"

LONG DRIVE

SIDEWALK