



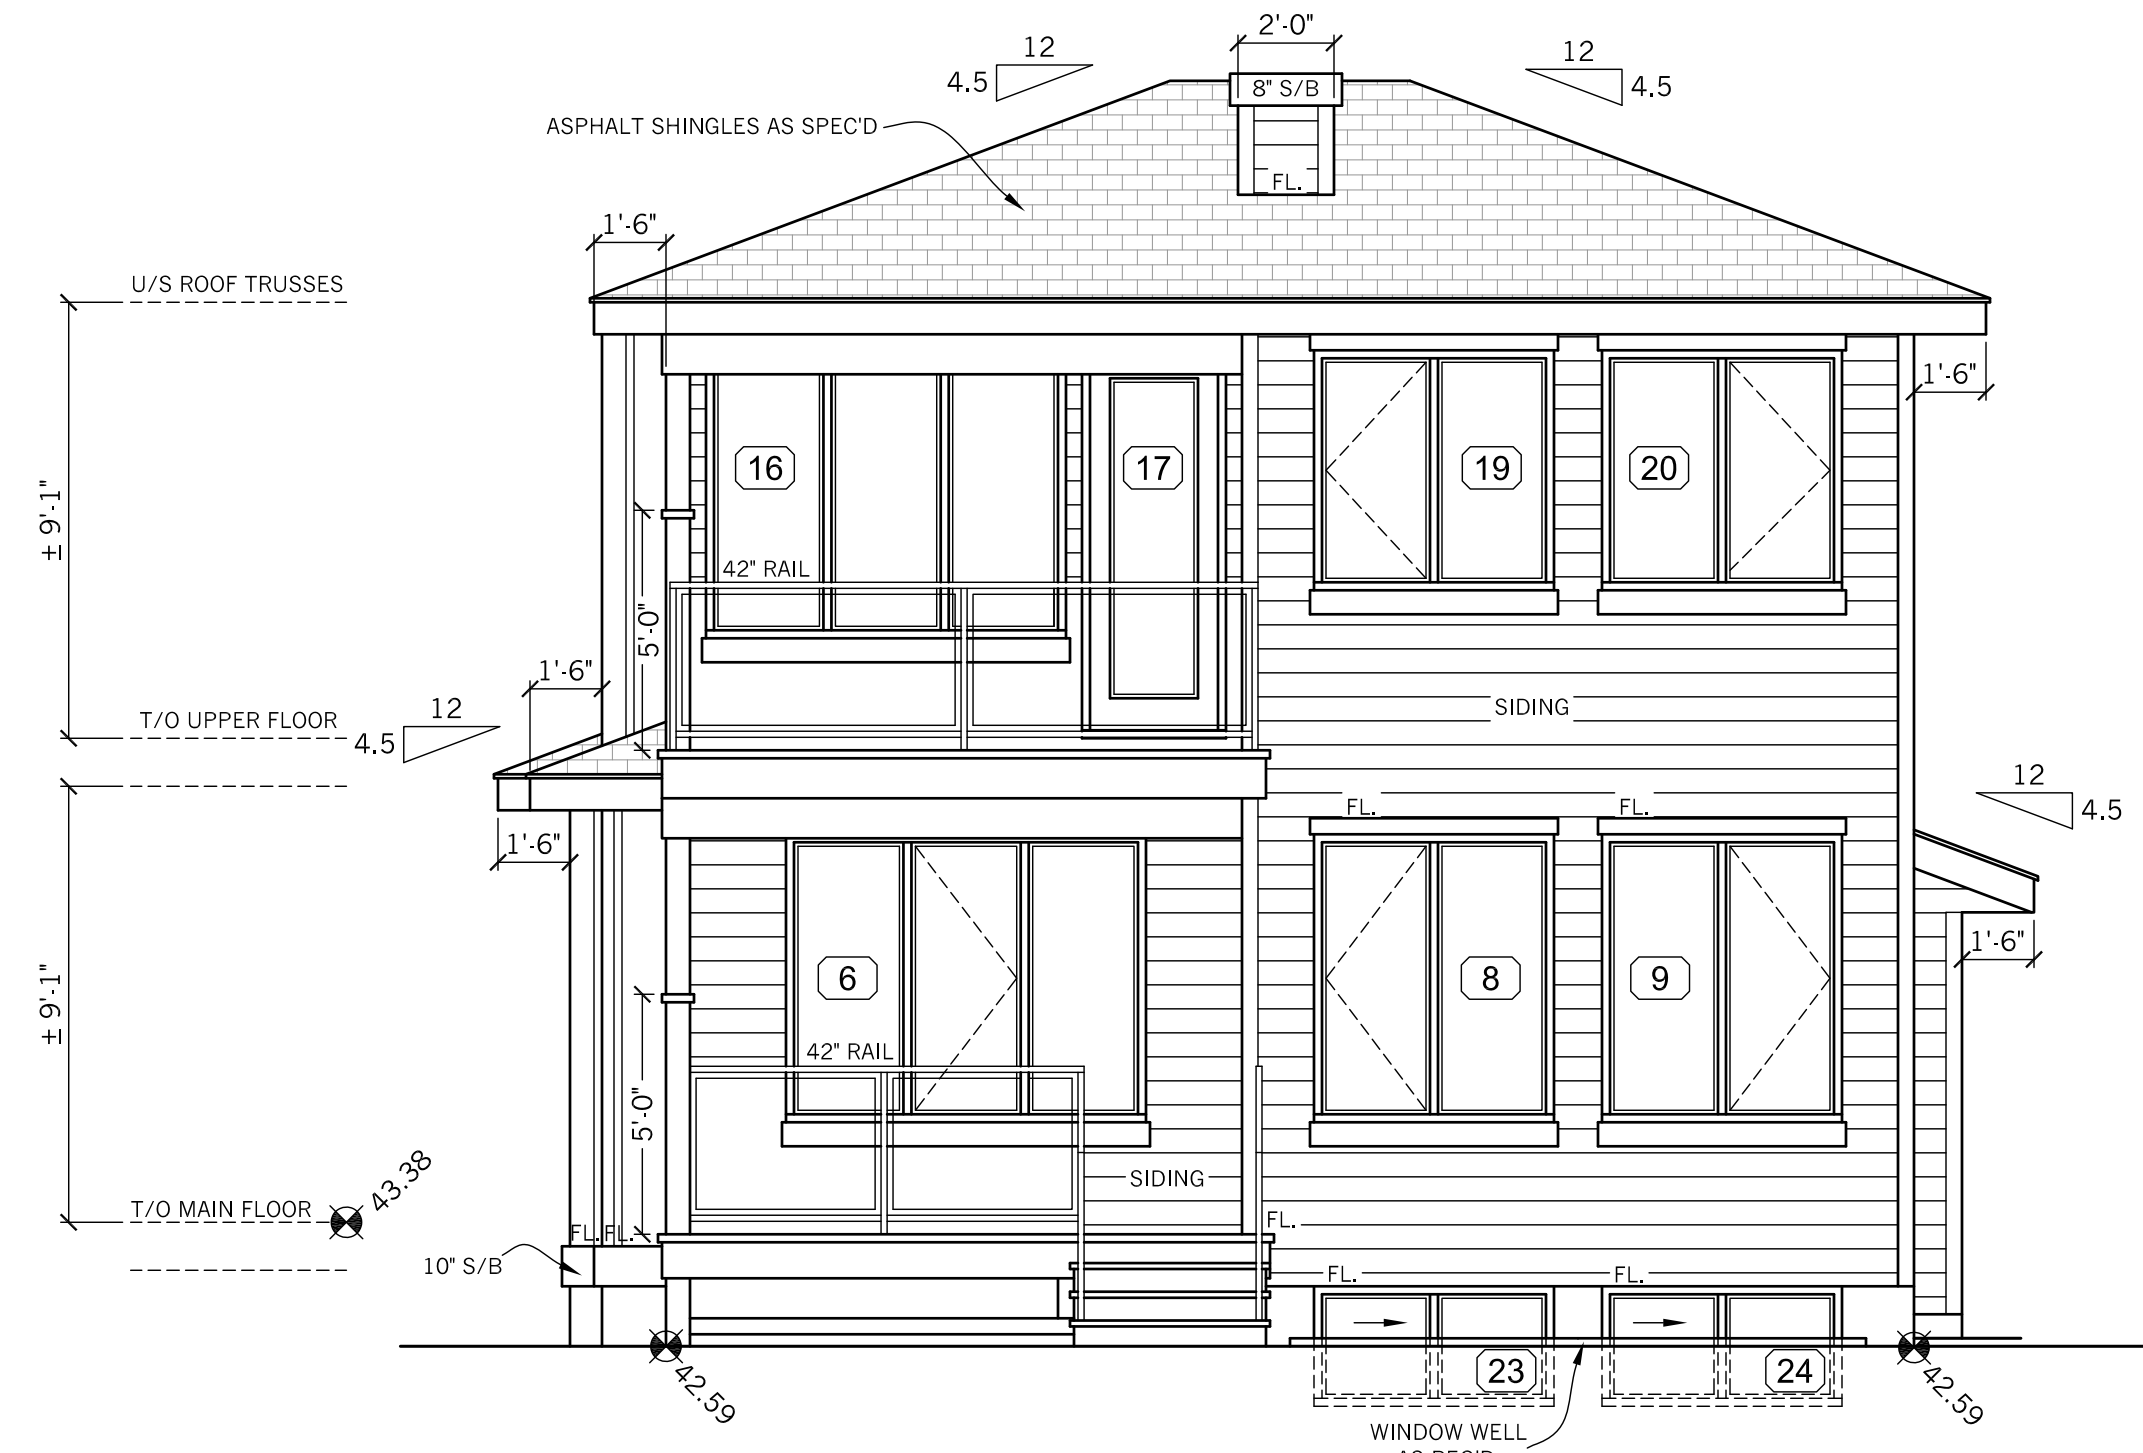


FRONT ELEVATION




REAR ELEVATION


| BUILDING AREA | | |
|-----------------|---------|--------|
| | SQ. FT. | SQ. M. |
| MAIN FLOOR | 1170 | 108.70 |
| UPPER FLOOR | 591 | 54.91 |
| TOTAL | 1761 | 163.61 |
| PORCH | 30 | 2.79 |
| LOWER FLOOR | 925 | 85.94 |
| COVERED DECK | 73 | 6.78 |
| COVERED BALCONY | 48 | 4.46 |
| GARAGE | 480 | 44.59 |

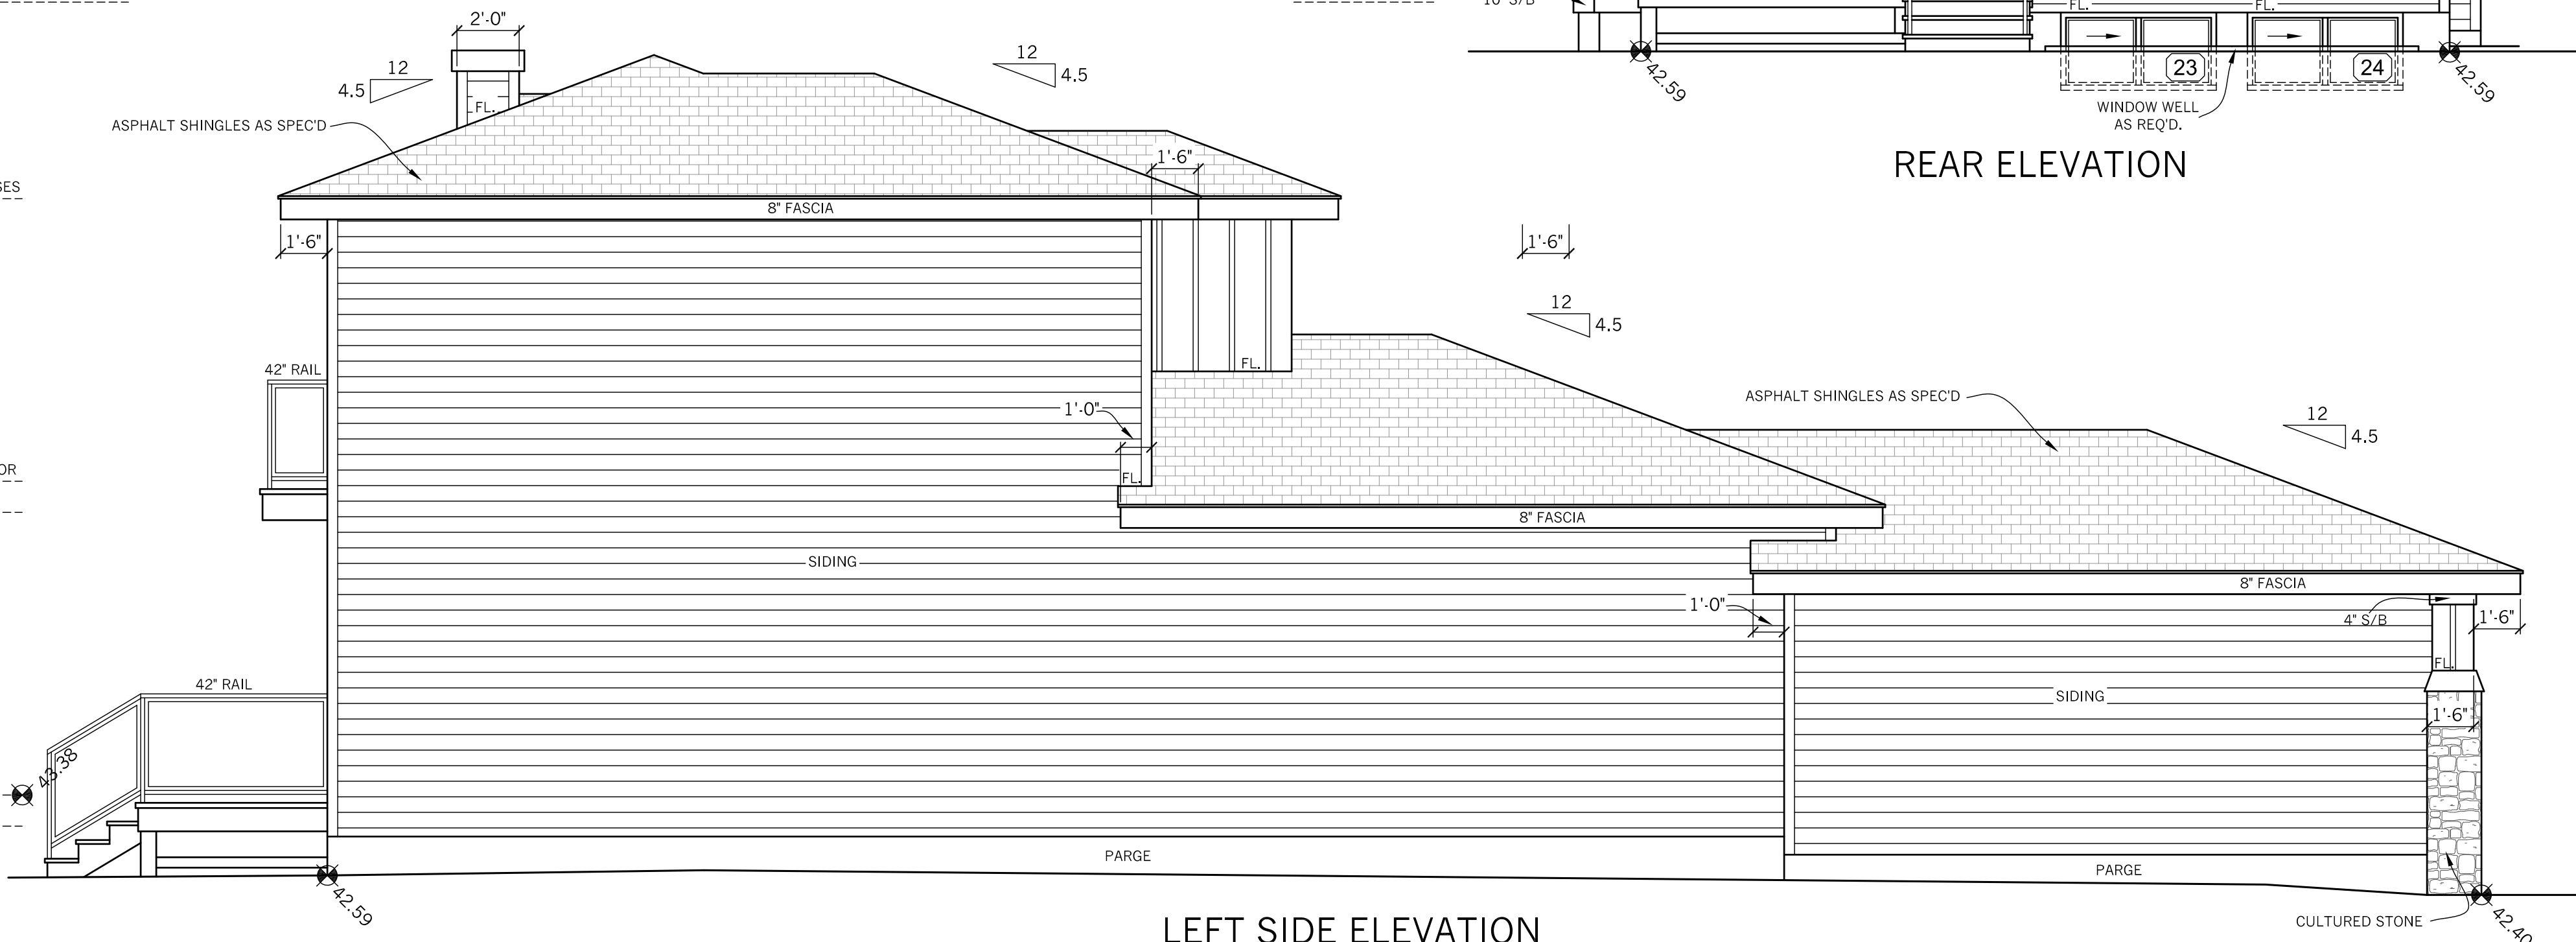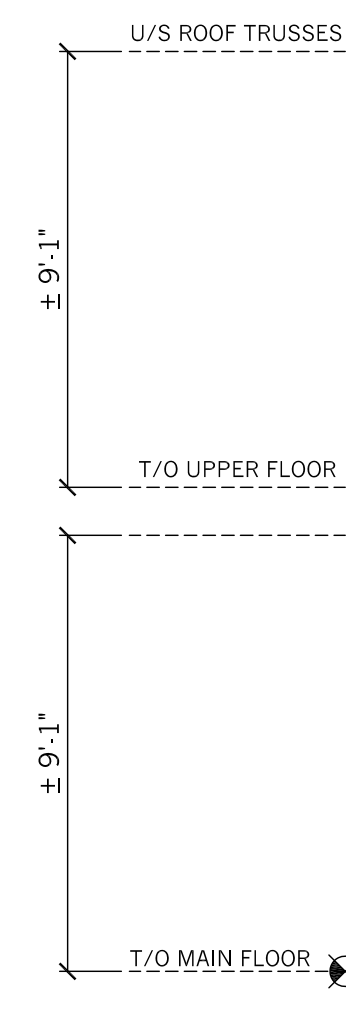

LEFT SIDE ELEVATION

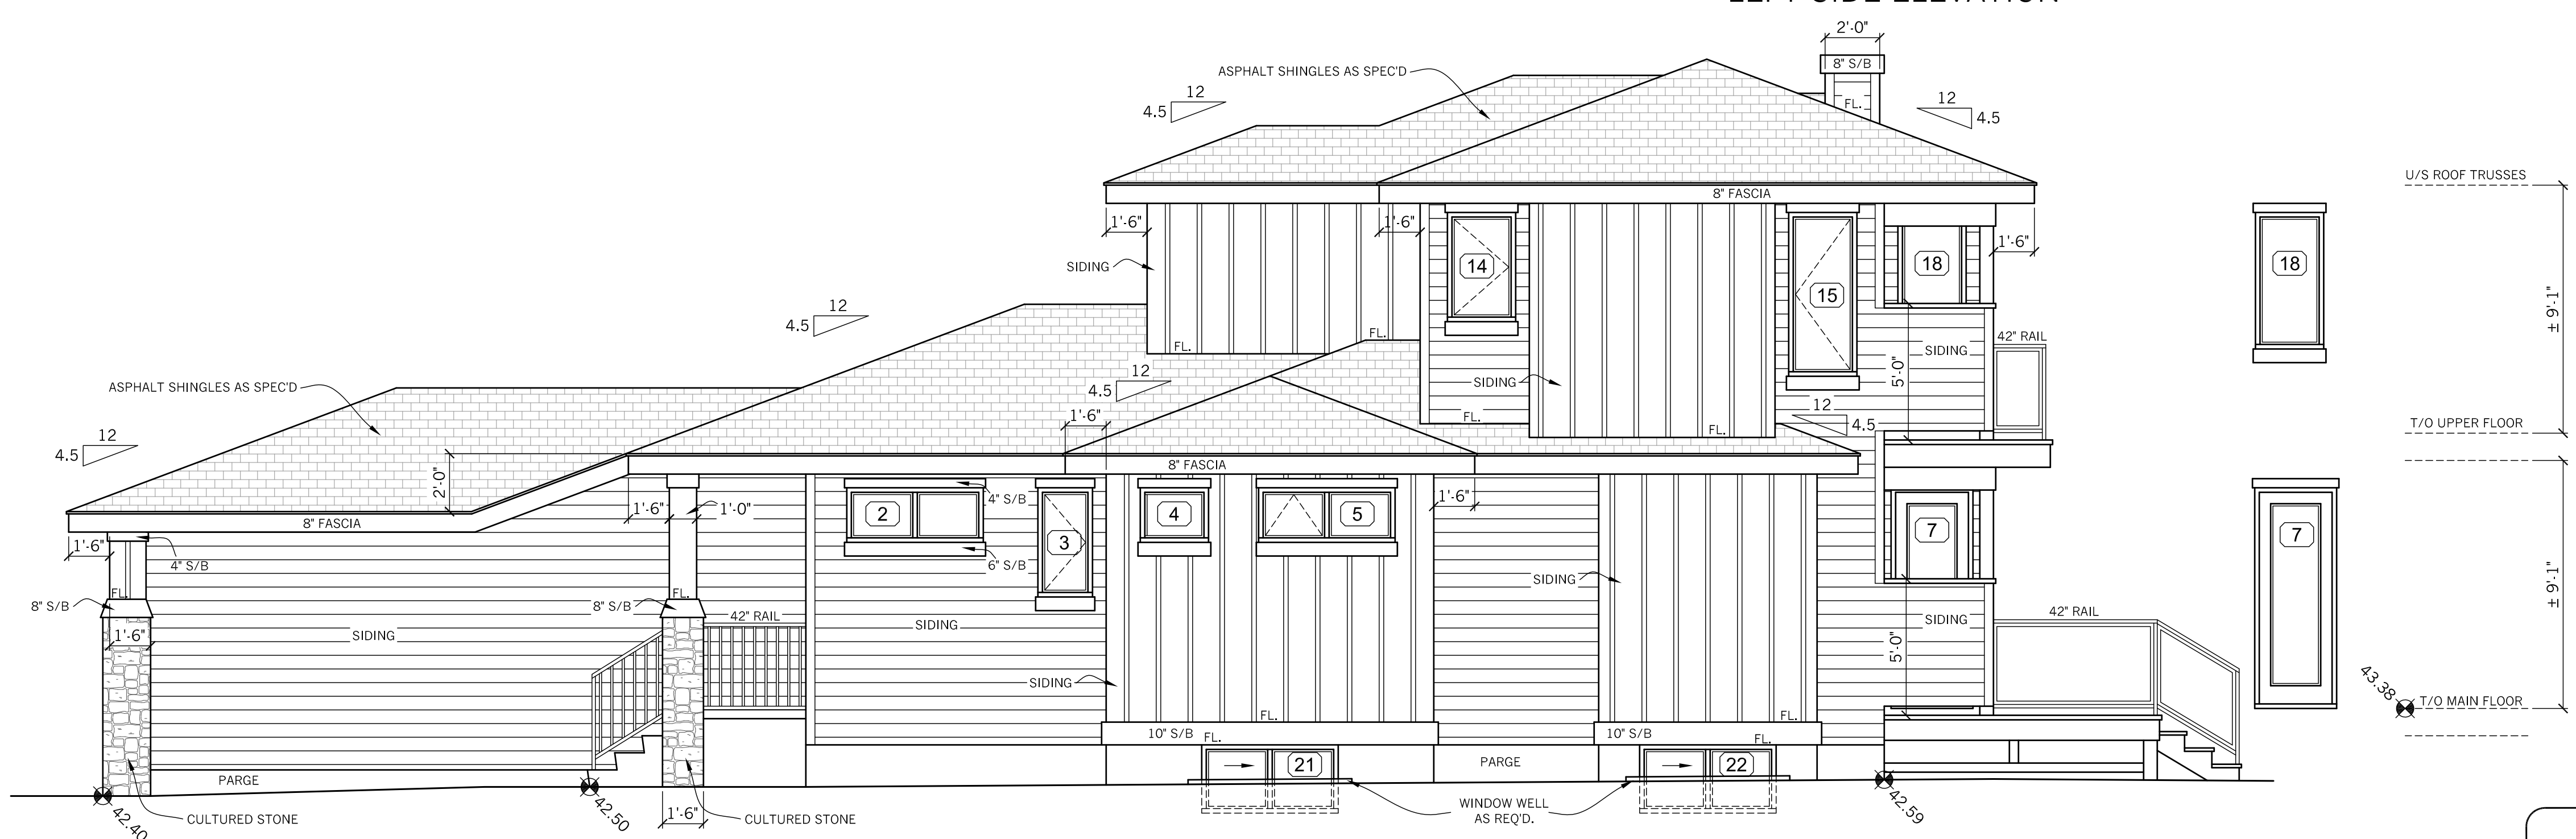

RIGHT SIDE ELEVATION

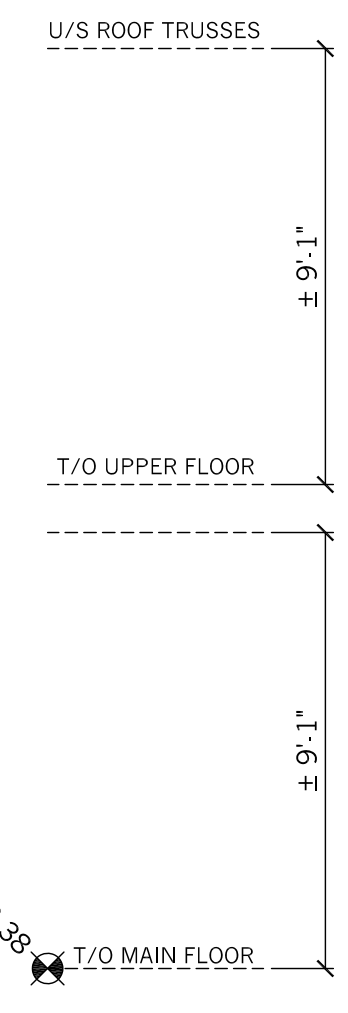

JOB # _____

California
CUSTOM HOME BUILDERS

CALIFORNIA HOMES LTD.
#309, 10820 24th STREET S.E.
CALGARY, ALBERTA, T2Z 4C9 (403) 258-2333

Sheet: 1 OF 6


Drawing: ELEVATIONS Date: JULY 2, 2021 SCALE: 1/4"=1'-0"

revisions:


project:
60 WALCREST HILL S.E.
CALGARY, ALBERTA
LOT 1, BLOCK 9, PLAN 211 0583

van ellenberg
designs ltd.
box 76122 r.p.o. millrise
Calgary, Ab. t2y 2z9
403-254-9995


THIS PLAN IS PUBLISHED BY CALIFORNIA HOMES LTD. ALL RIGHTS IN PART.
IN ANY FORM, WITHOUT THE WRITTEN PERMISSION OF THE PUBLISHER.

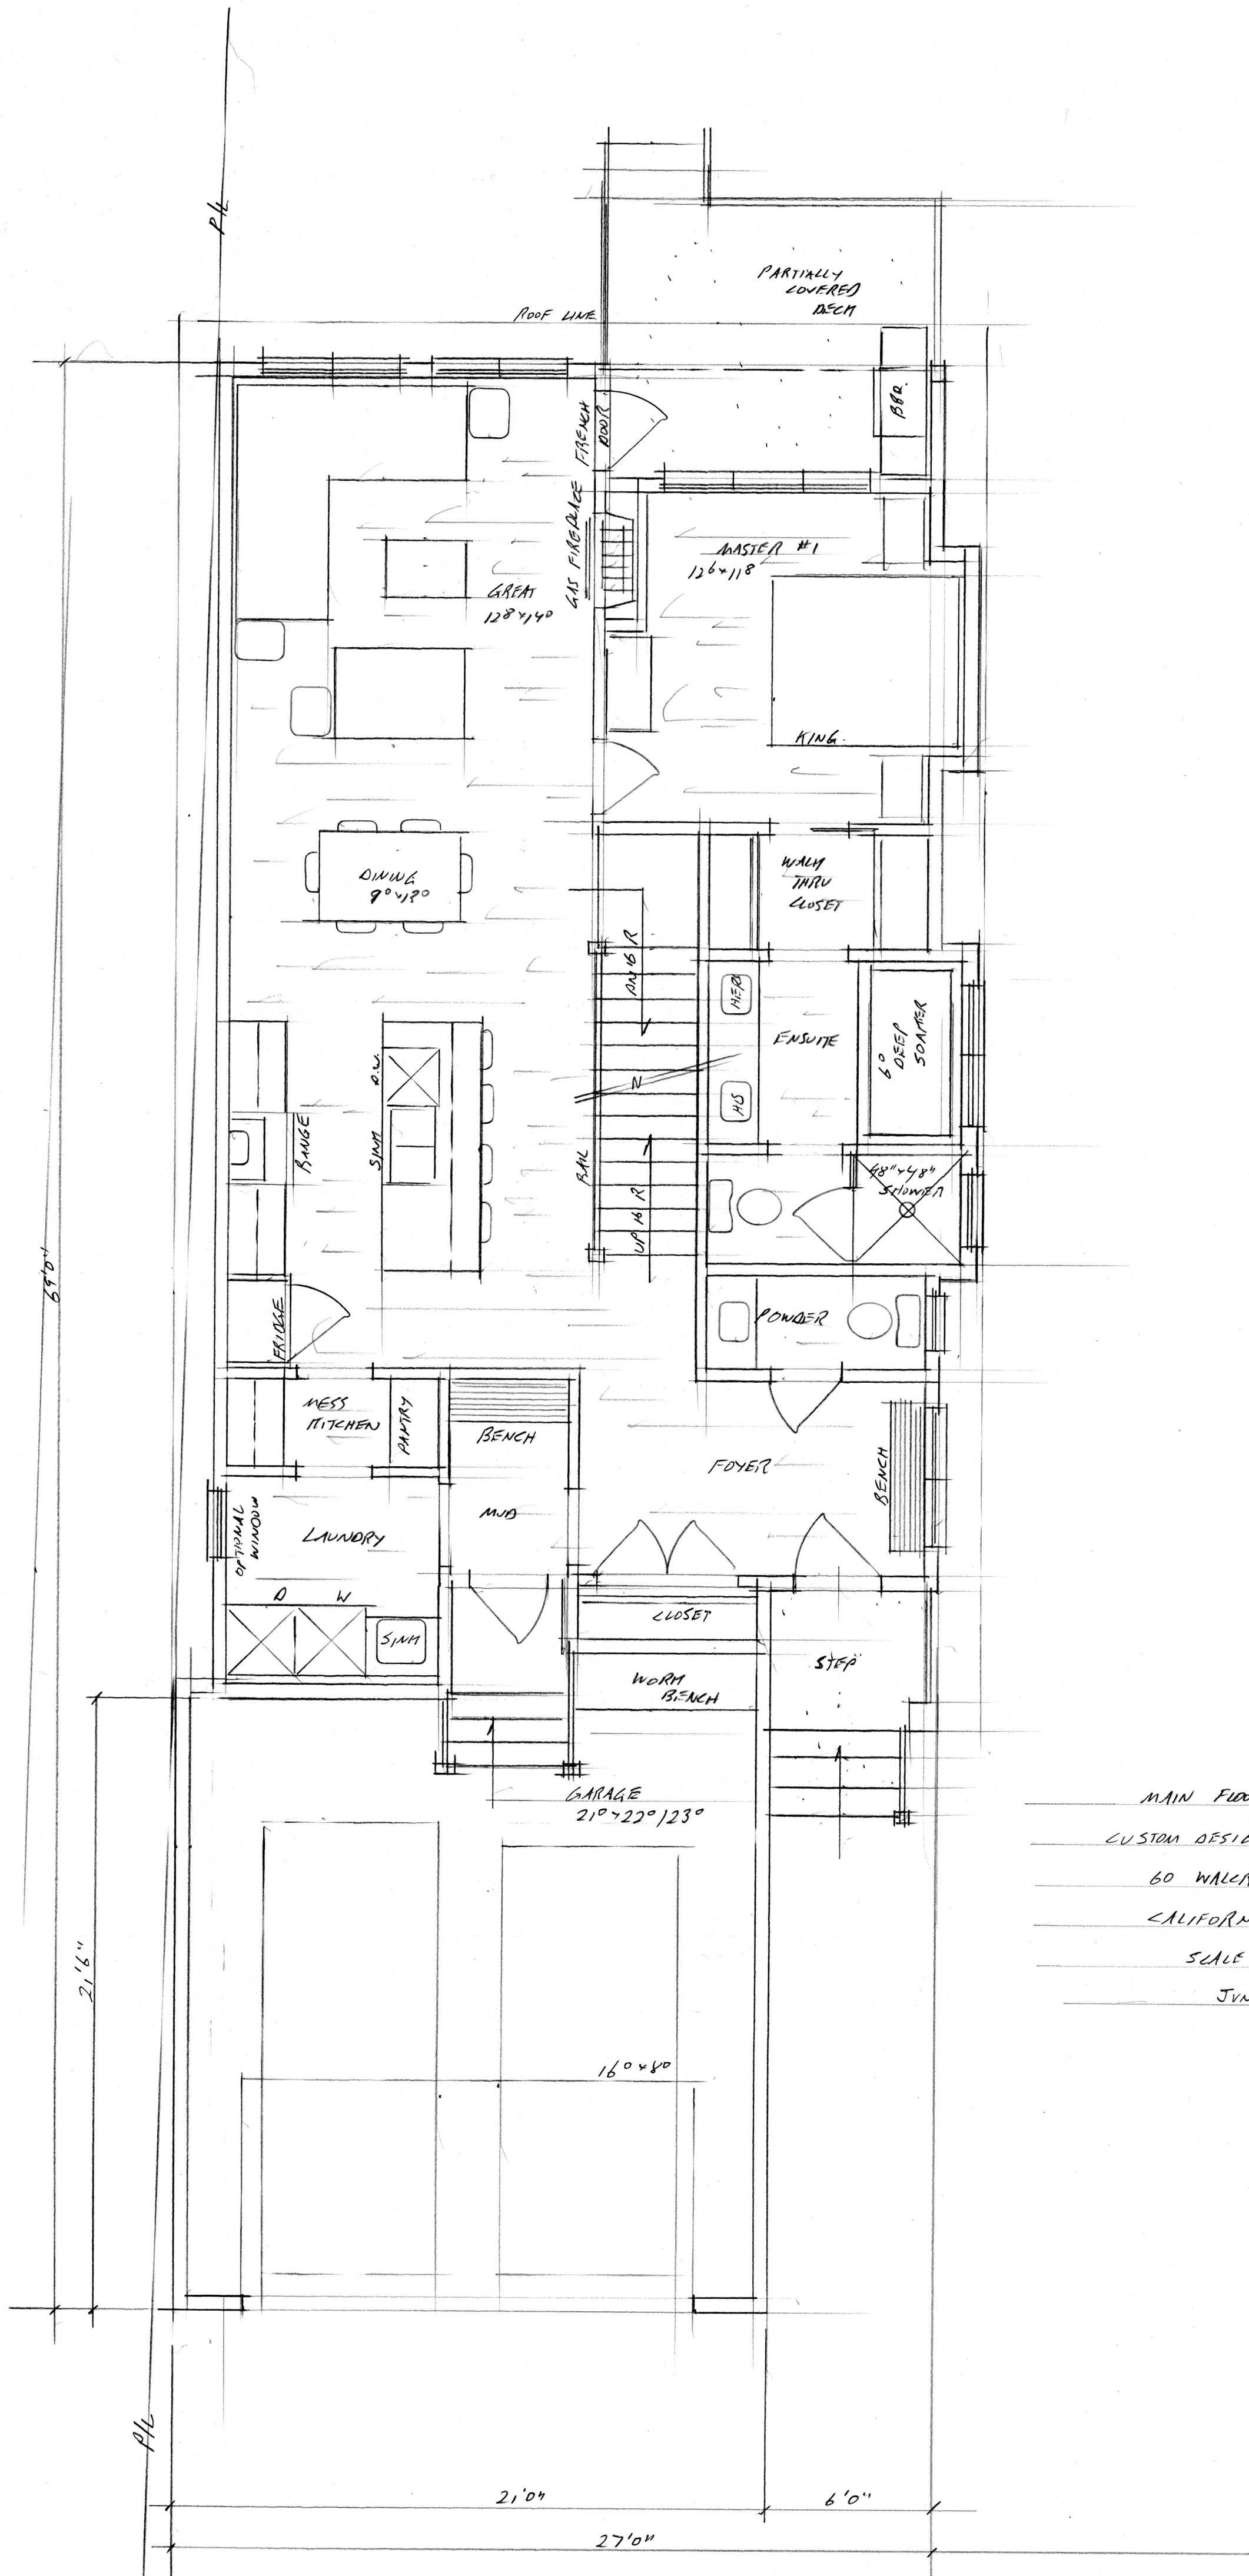


MAIN FLOOR 1170 SQFT
 CUSTOM DESIGN PROPOSAL FOR
 60 WALCREST HILL
 CALIFORNIA HOMES LTD
 SCALE 1/4" = 1'0"
 JUNE 10/21

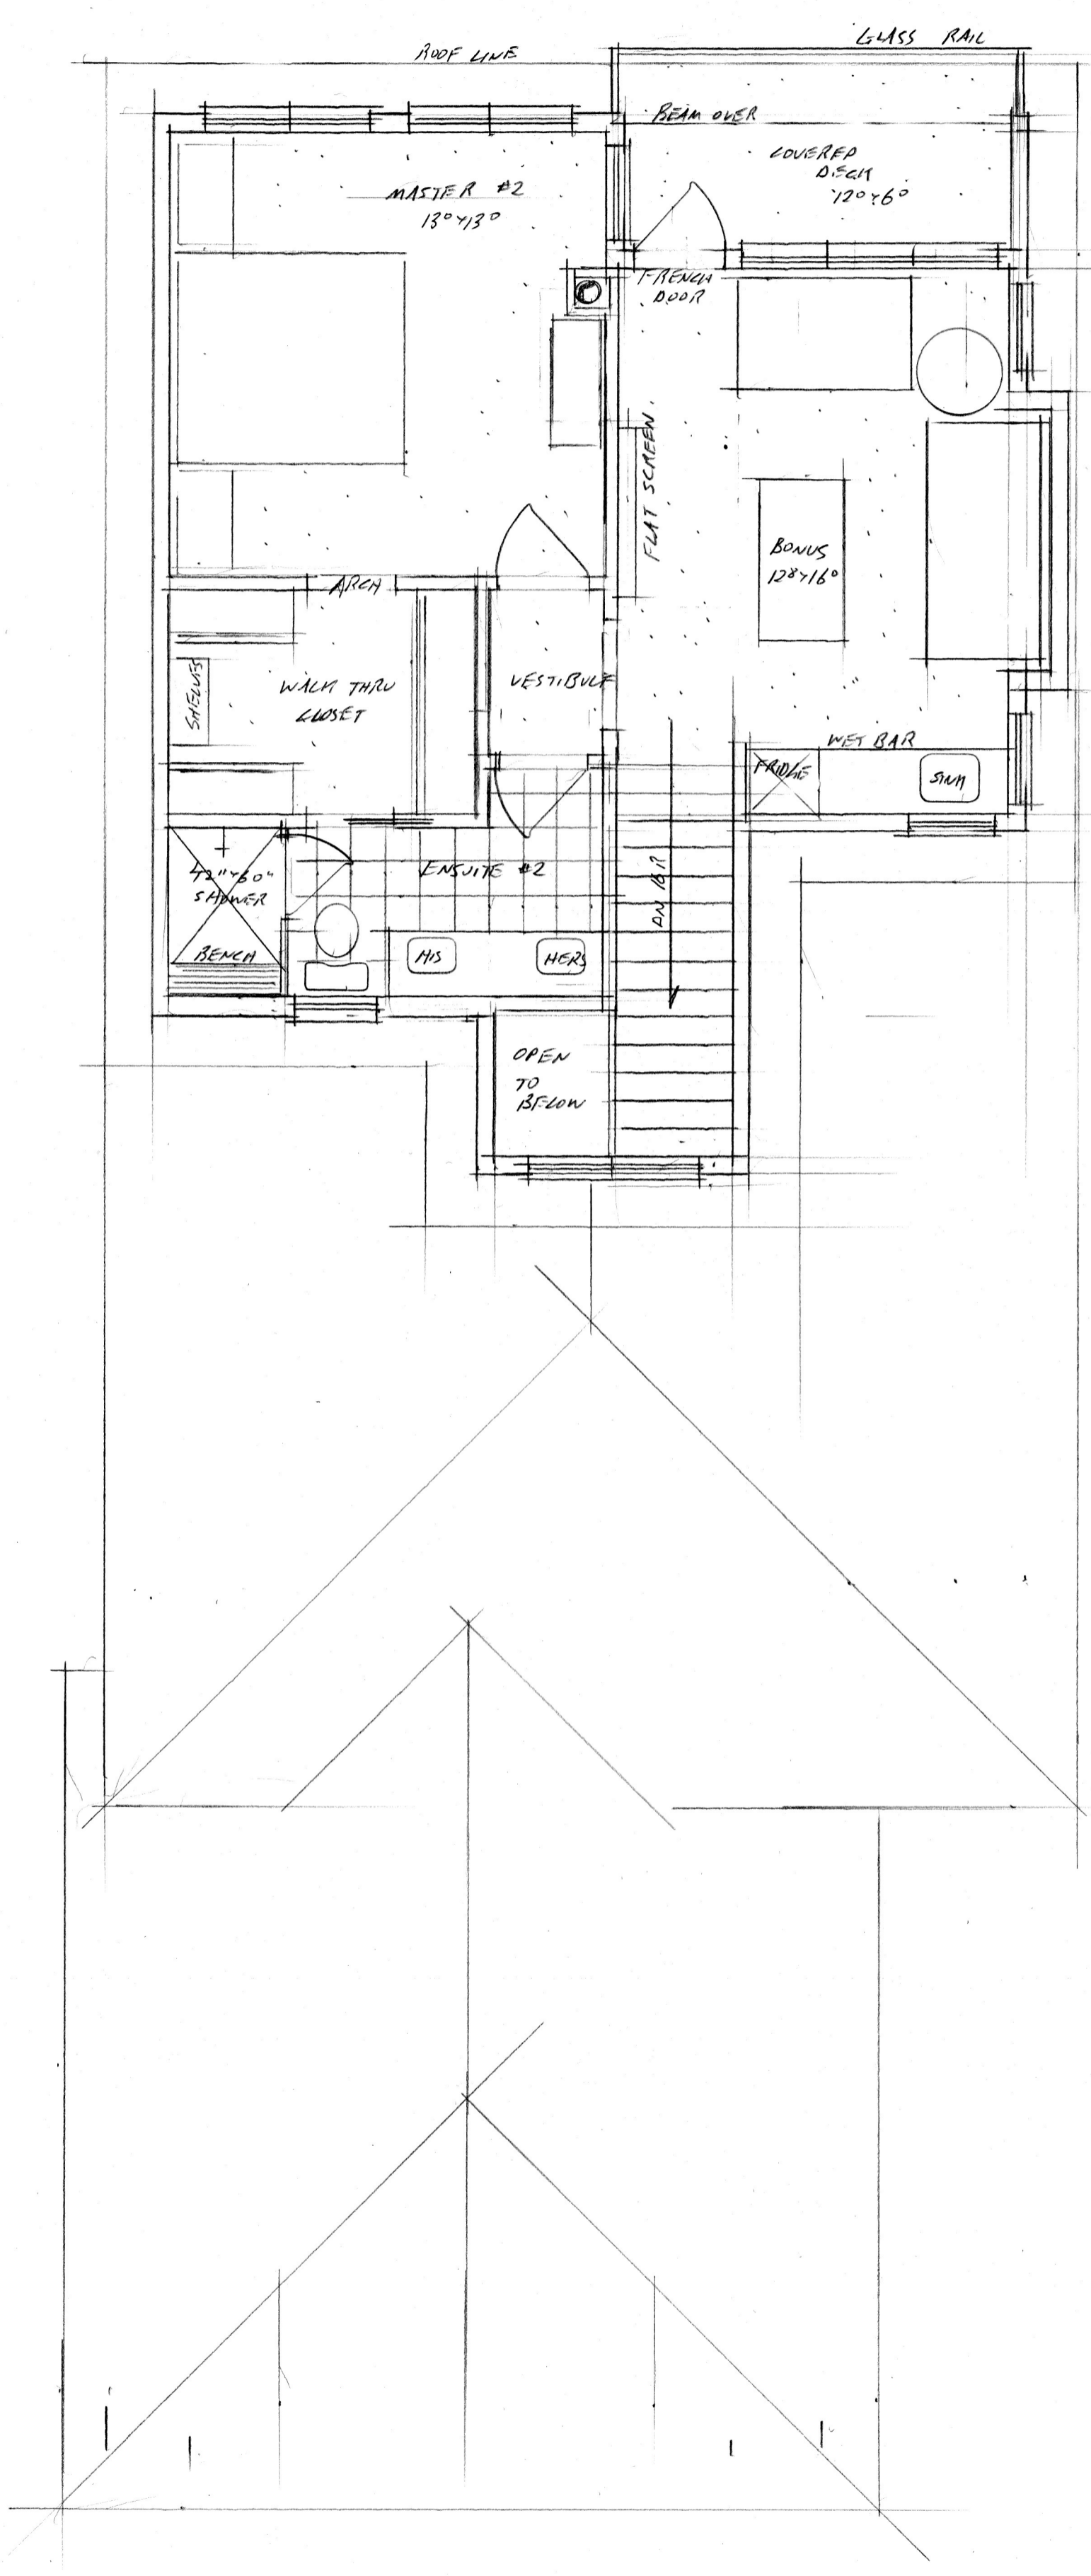

UPPER FLOOR 591 SQ.FT
 CUSTOM DESIGN PROPOSAL FOR
 60 WALCREST HILL
 CALIFORNIA HOMES LTD
 SCALE 1/4" = 1'0"
 JUNE 10/21

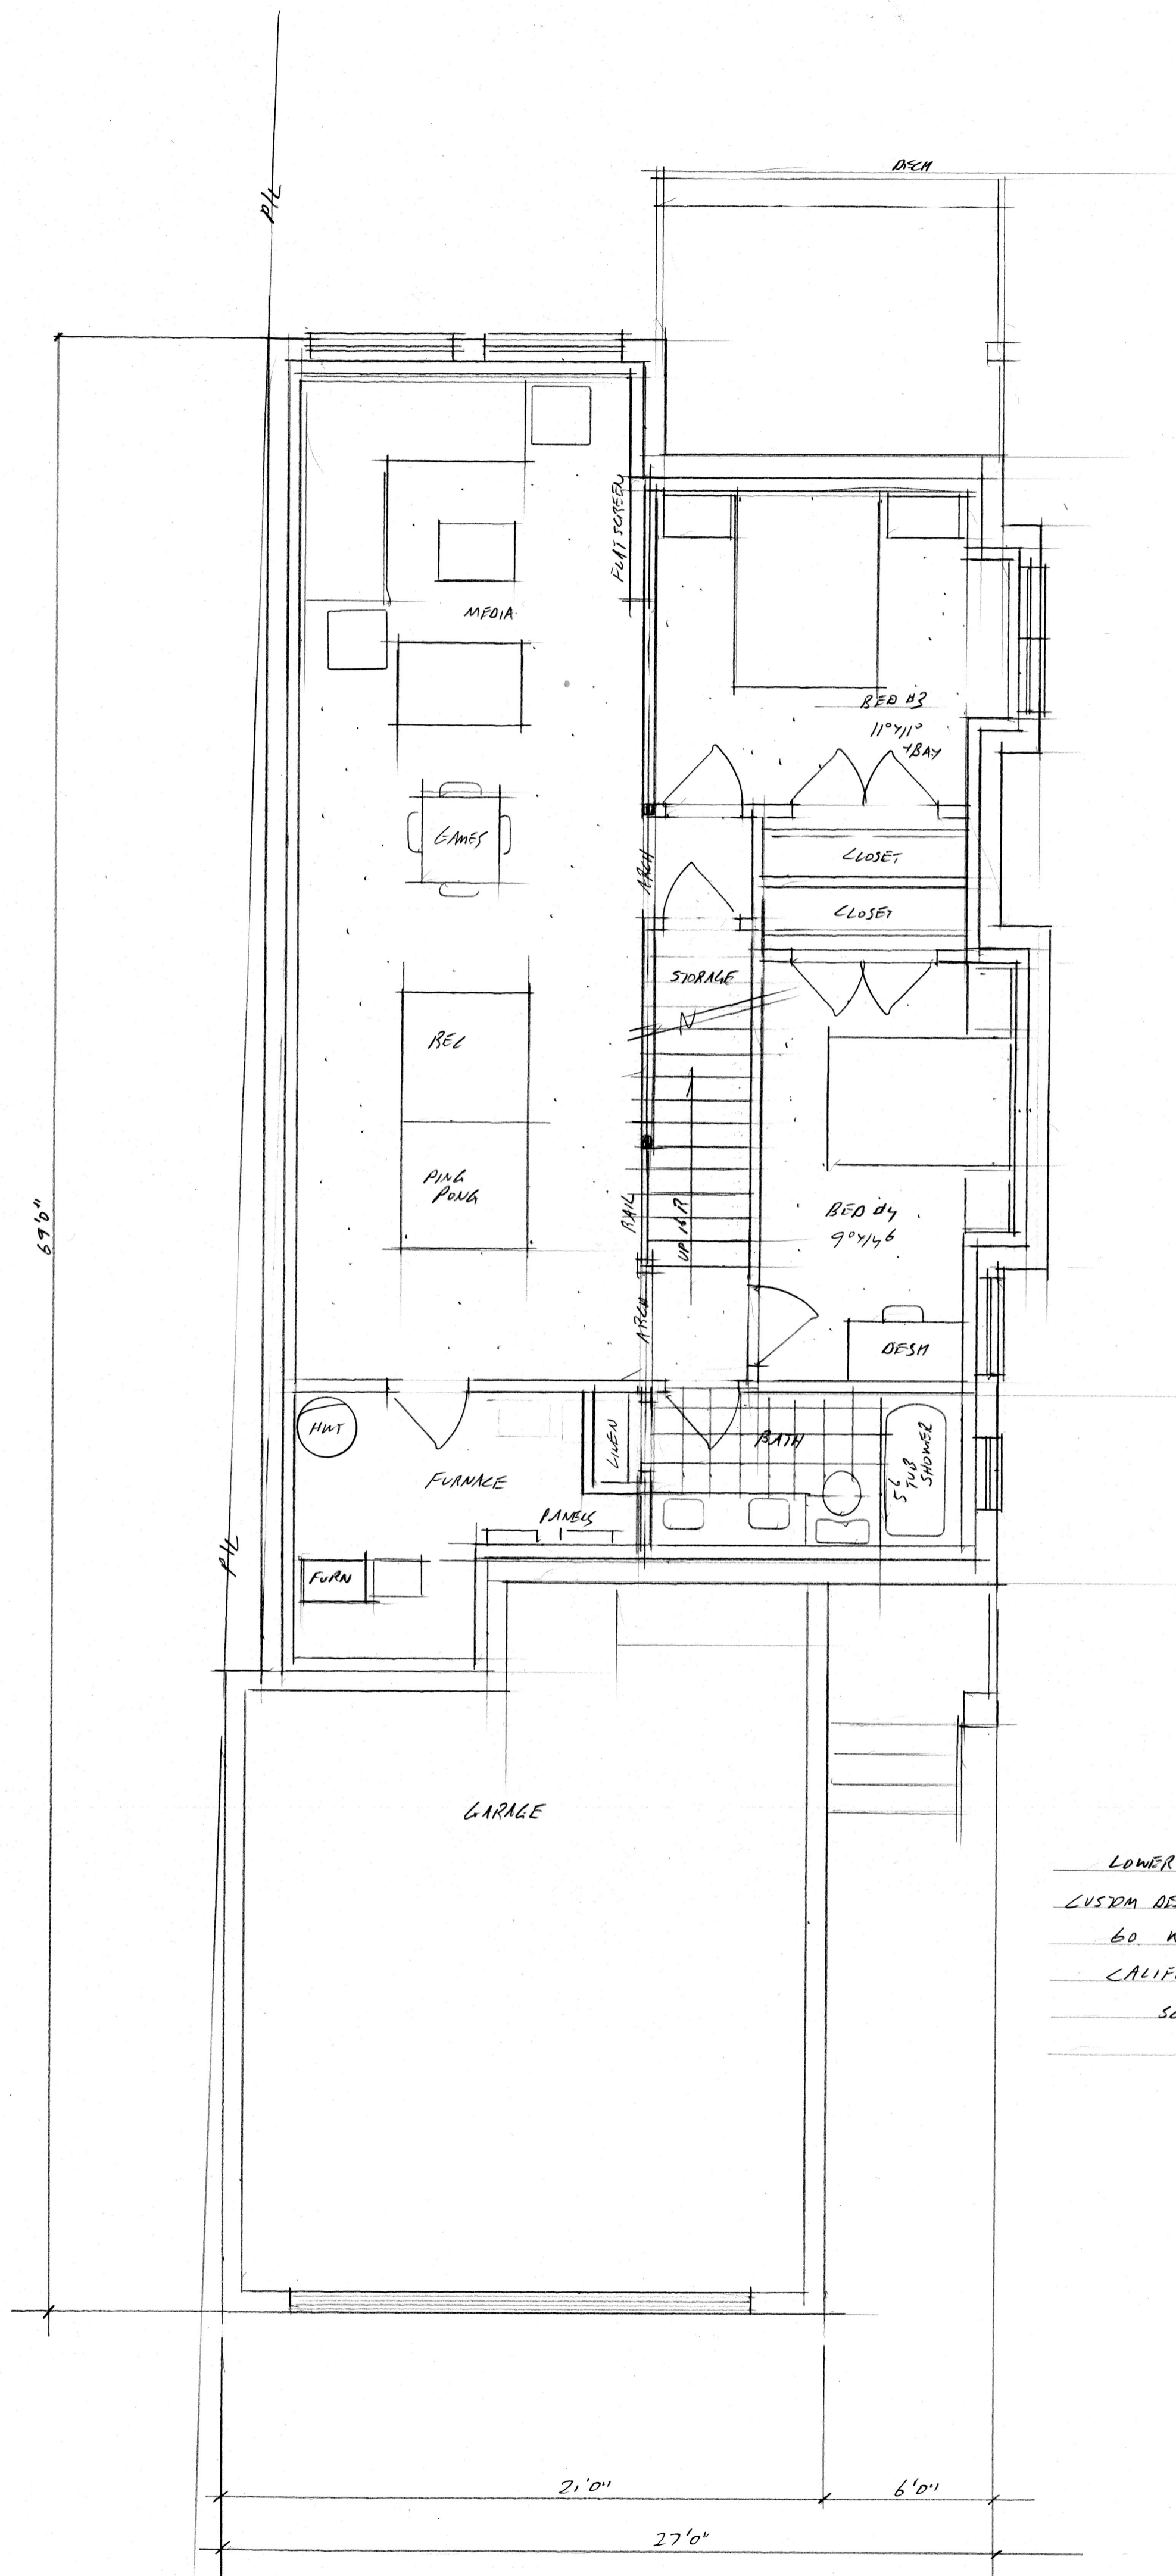


LOWER FLOOR 925 SQ.FT.
 LUSDM DESIGN PROPOSAL FOR
 60 WALCREST HILL
 CALIFORNIA HOMES LTD
 SCALE 1/4" = 1'0"
 JUNE 10/21

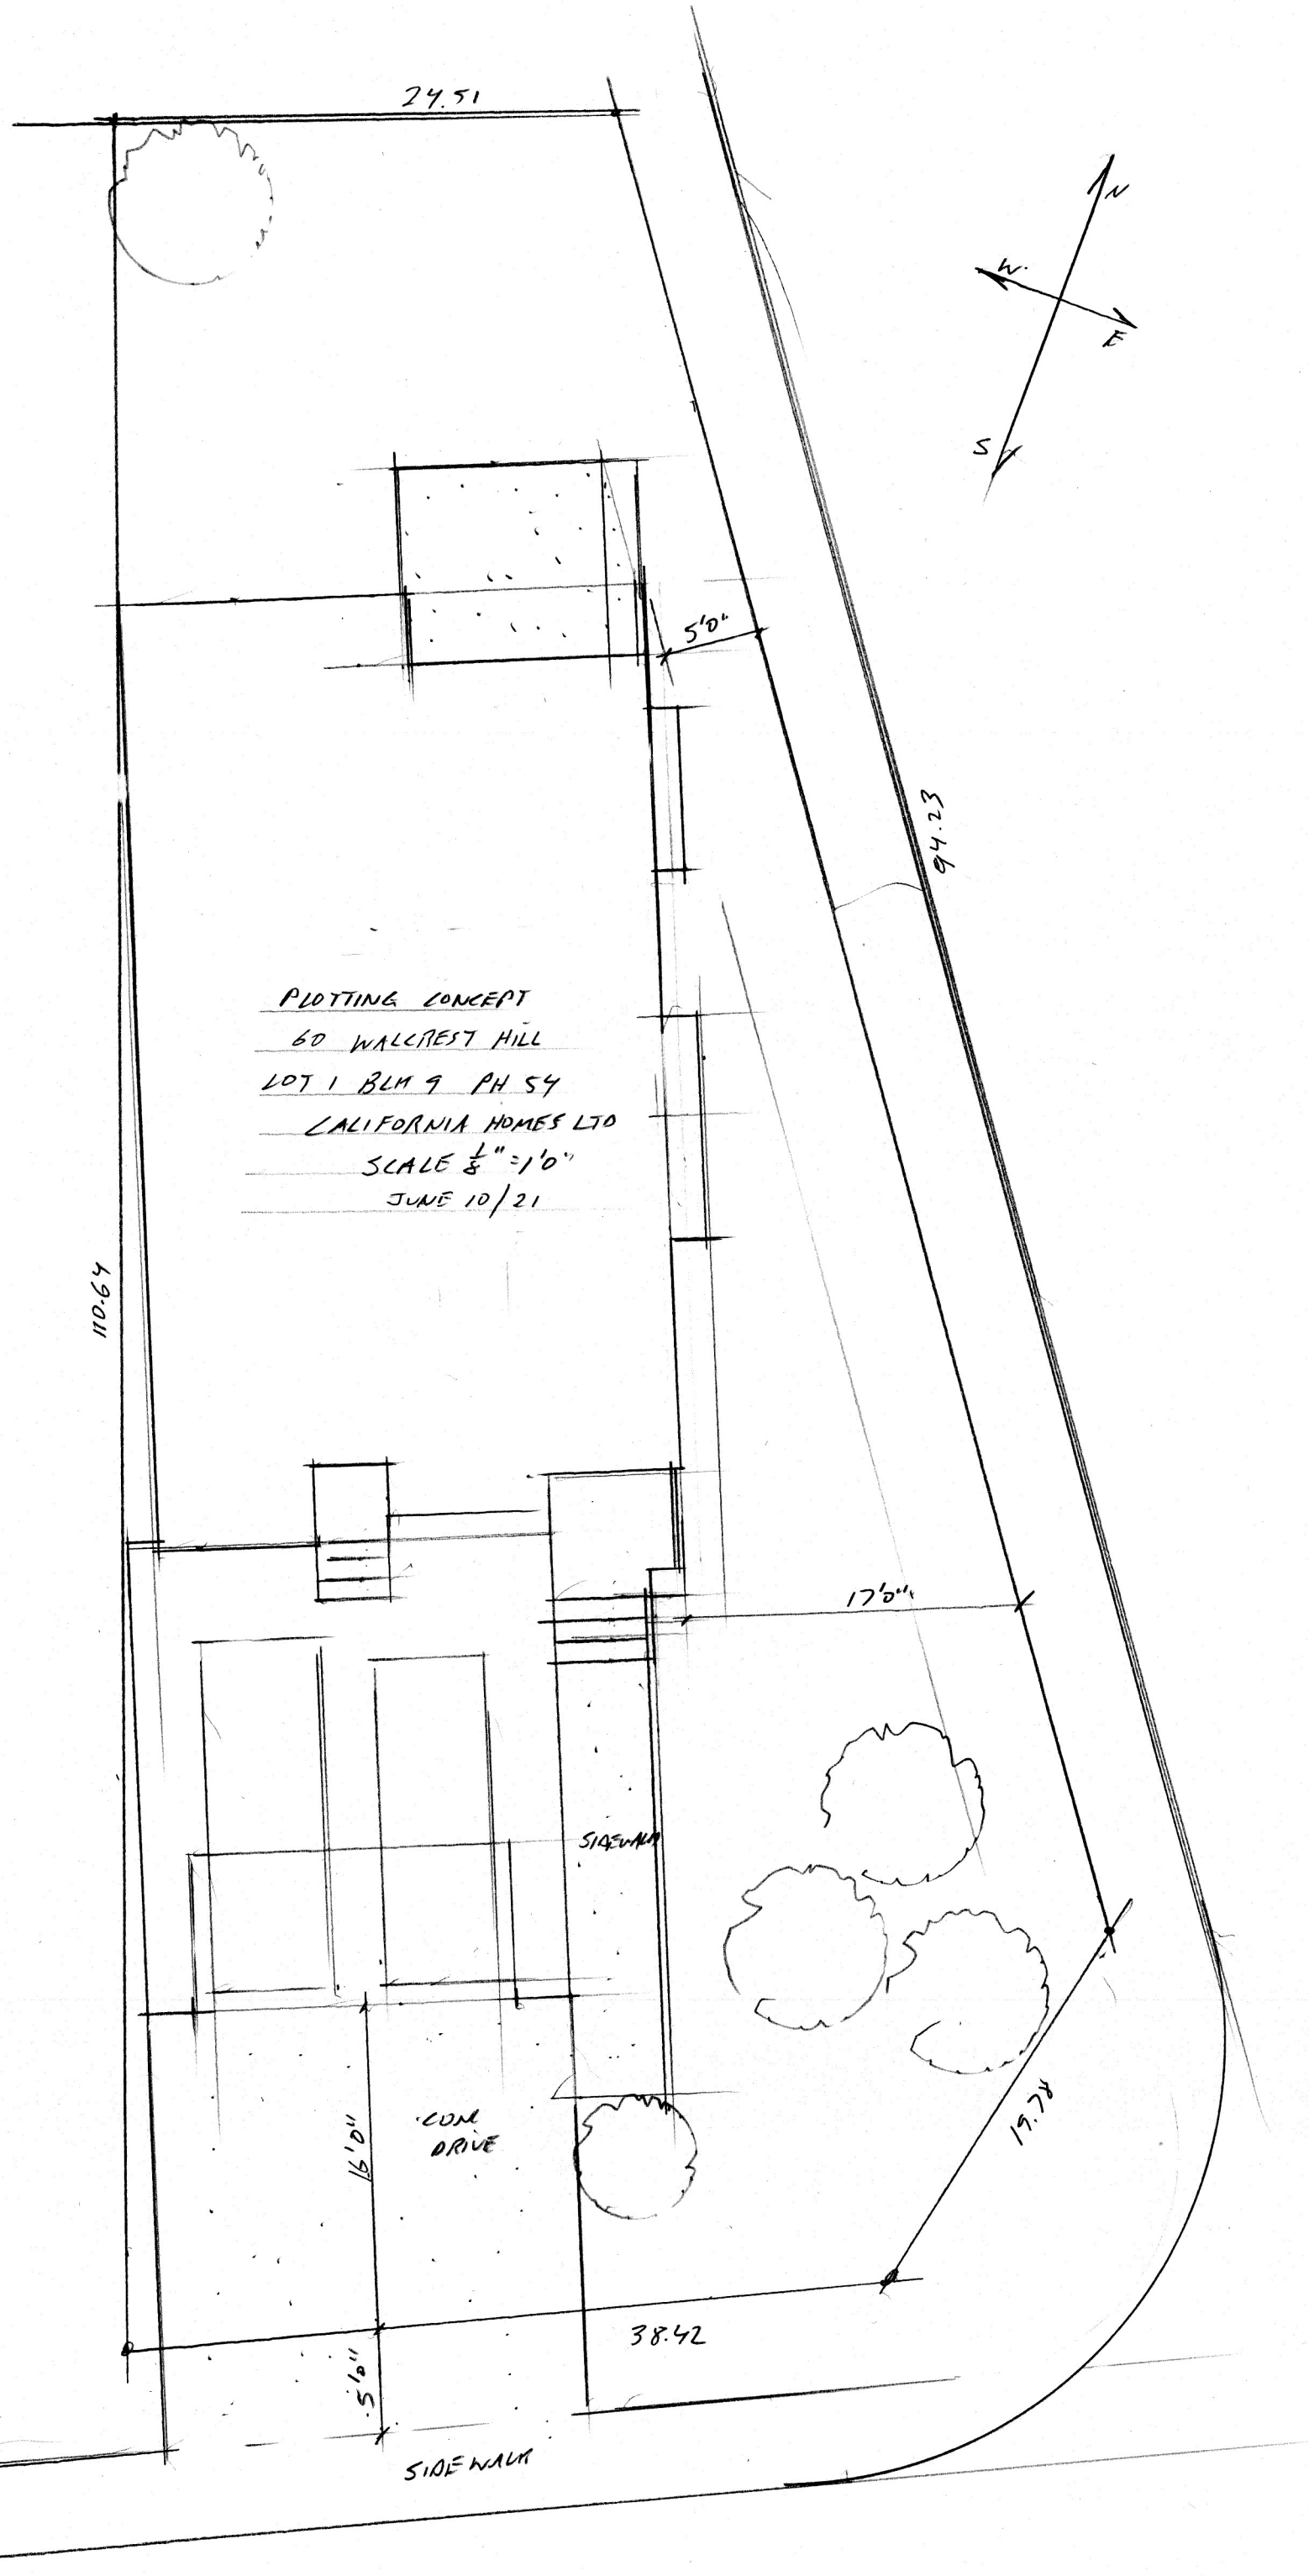

PLOTTING CONCEPT
60 WALCREST HILL
LOT 1 BLM 9 PH 54
CALIFORNIA HOMES LTD
SCALE 1/8" = 1'0"
JUNE 10/21

110.64

24.51

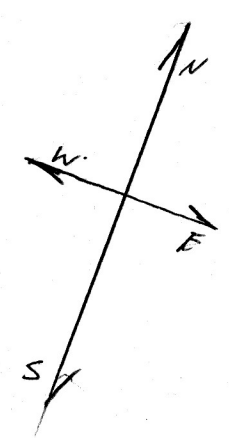

94.23

5.0'

17.0'

SIDEWALK

CON. DRIVE

16.0'

5.6'

38.42

SIDEWALK

19.78