

FRONT ELEVATION
LOT 30 BLK 9 PH 54
CALIFORNIA HOMES
SCALE $\frac{1}{4}'' = 1'0''$





UPPER Floor

MAIN Floor

LEFT ELEVATION

LOT 30 BLK 9 PH 54

CALIFORNIA HOMES LTD

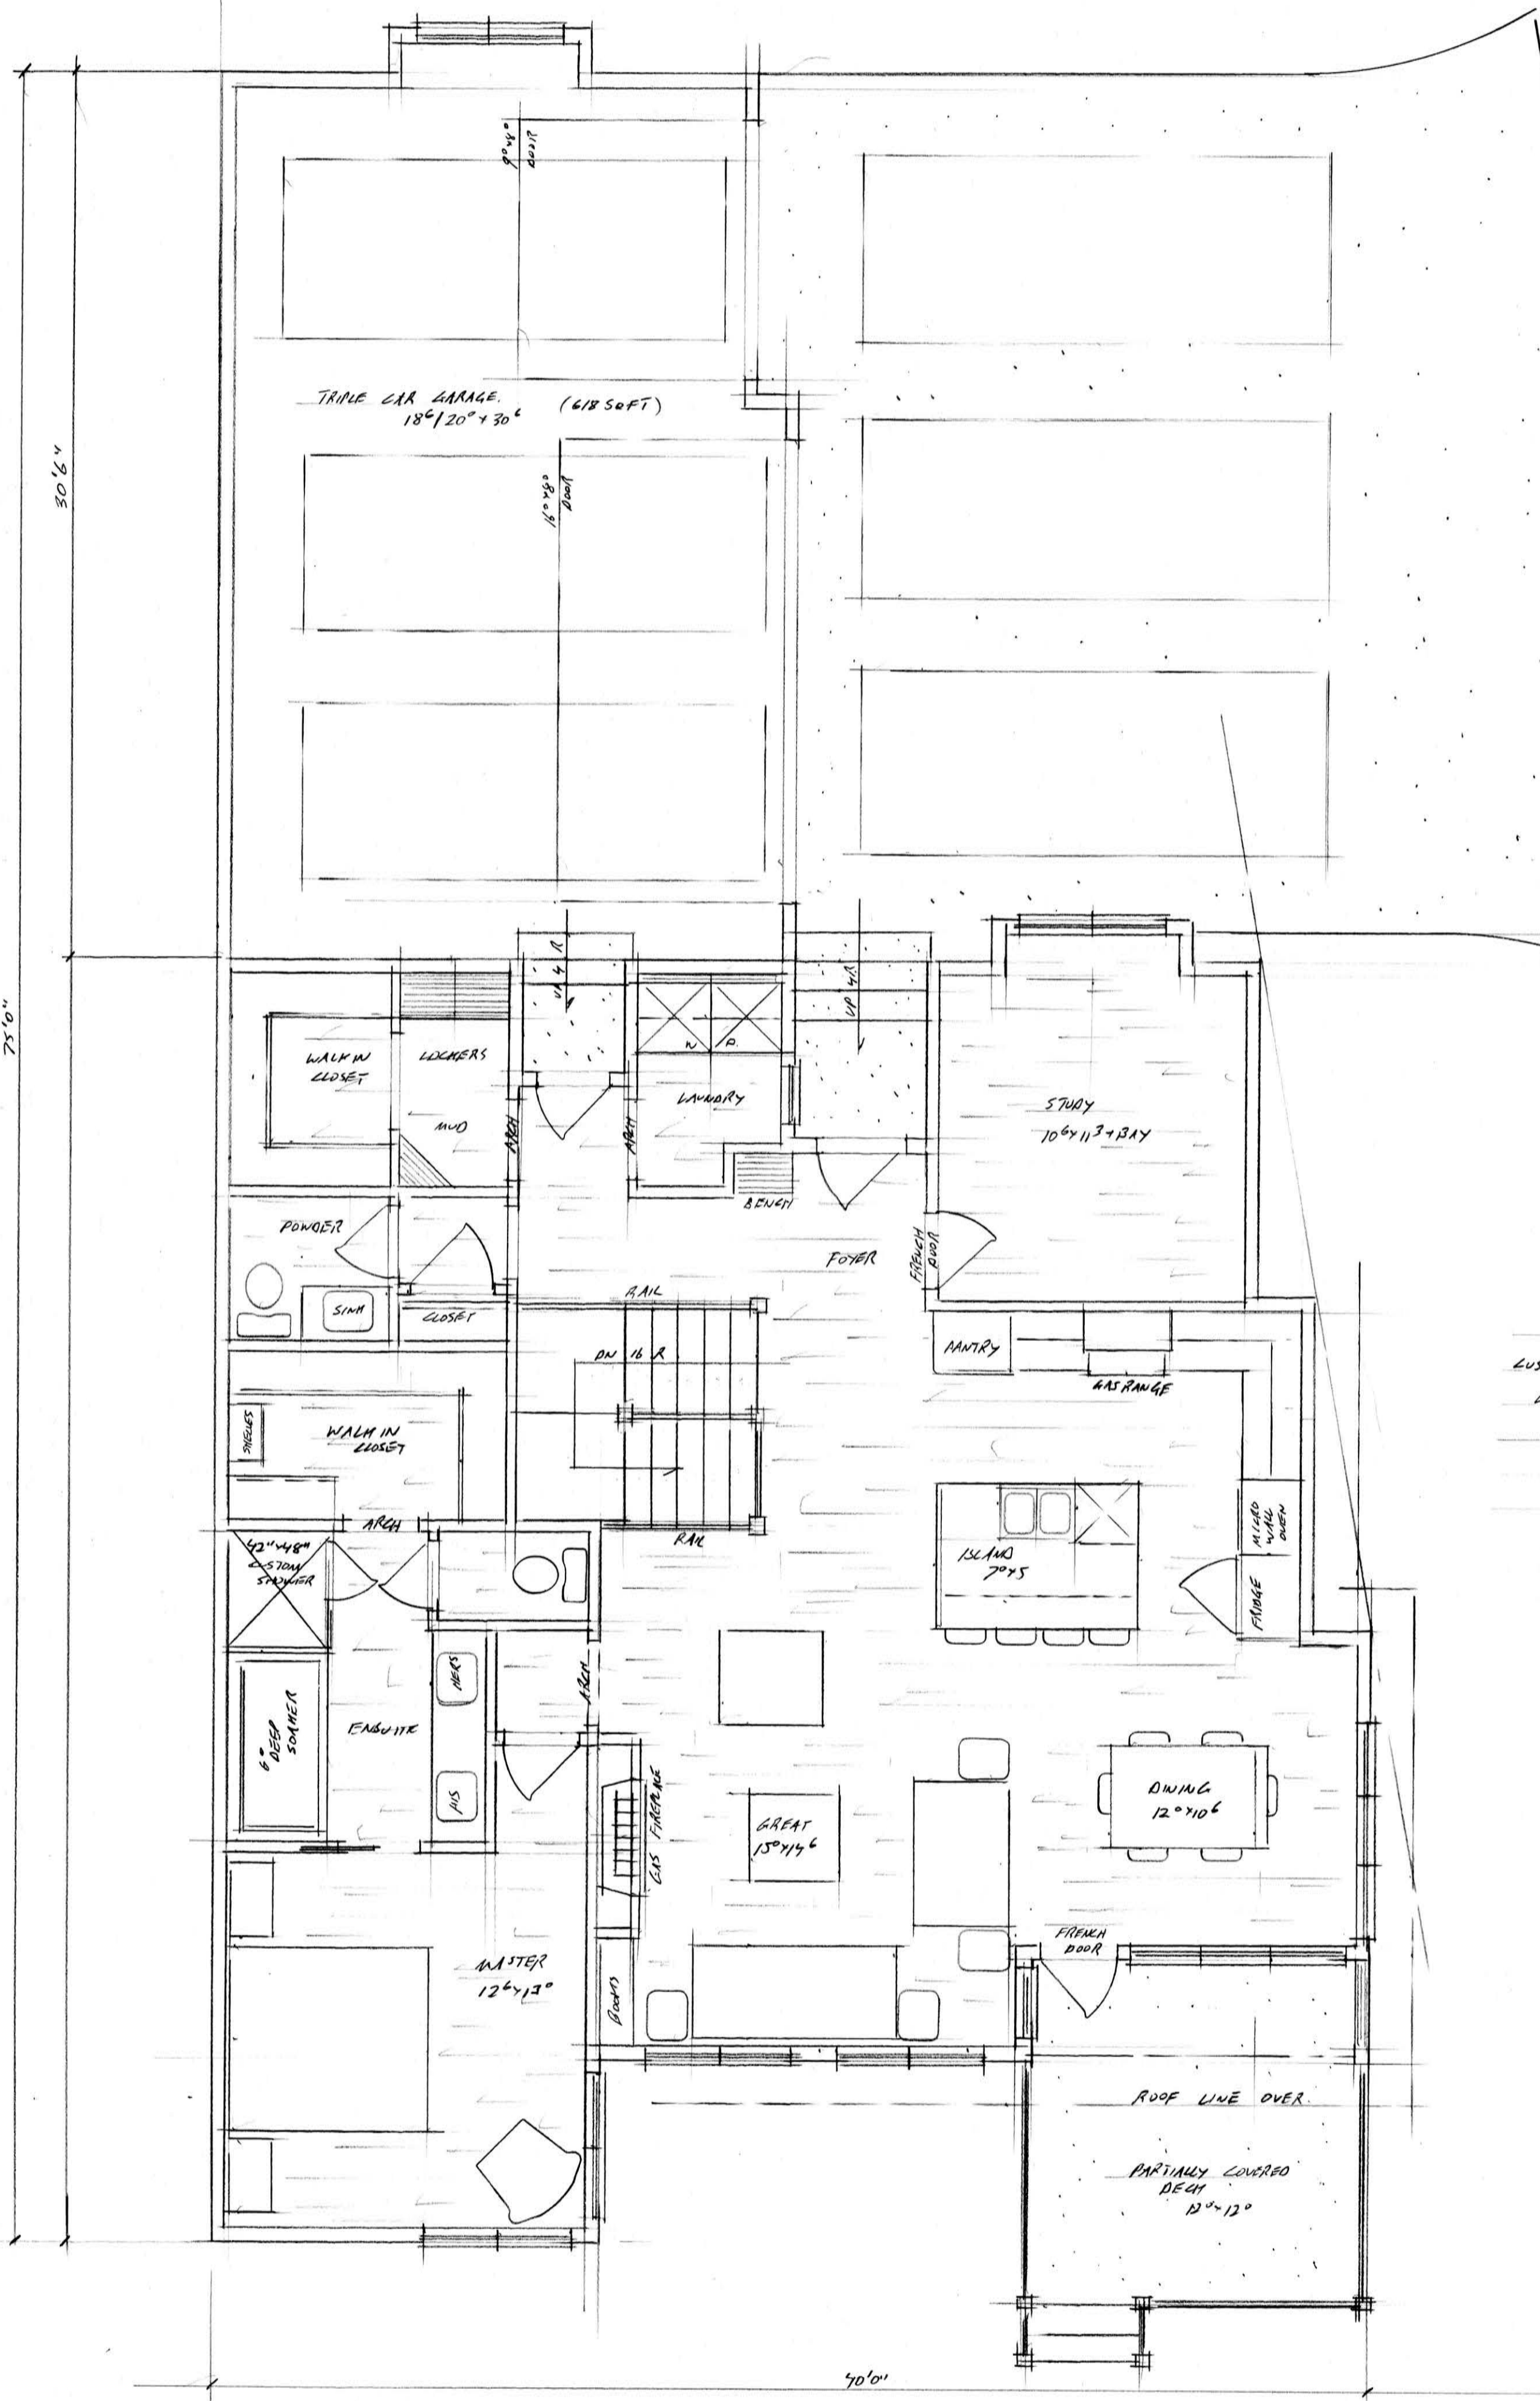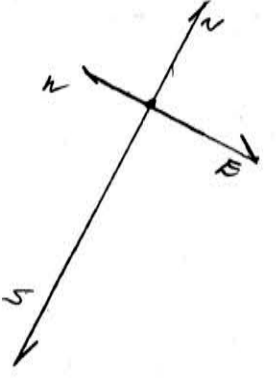

50'0"

75'0"


SIDEWALK

MAIN FLOOR 1468 SQFT
CUSTOM DESIGN PROPOSAL FOR
LOT 30 BLM 9 PH 54 WALDEN
CALIFORNIA HOMES LTD
SCALE 1/4" = 1'0"


ROOF LINE OVER

PARTIALLY COVERED
DECK
12'0" x 12'0"

50'0"

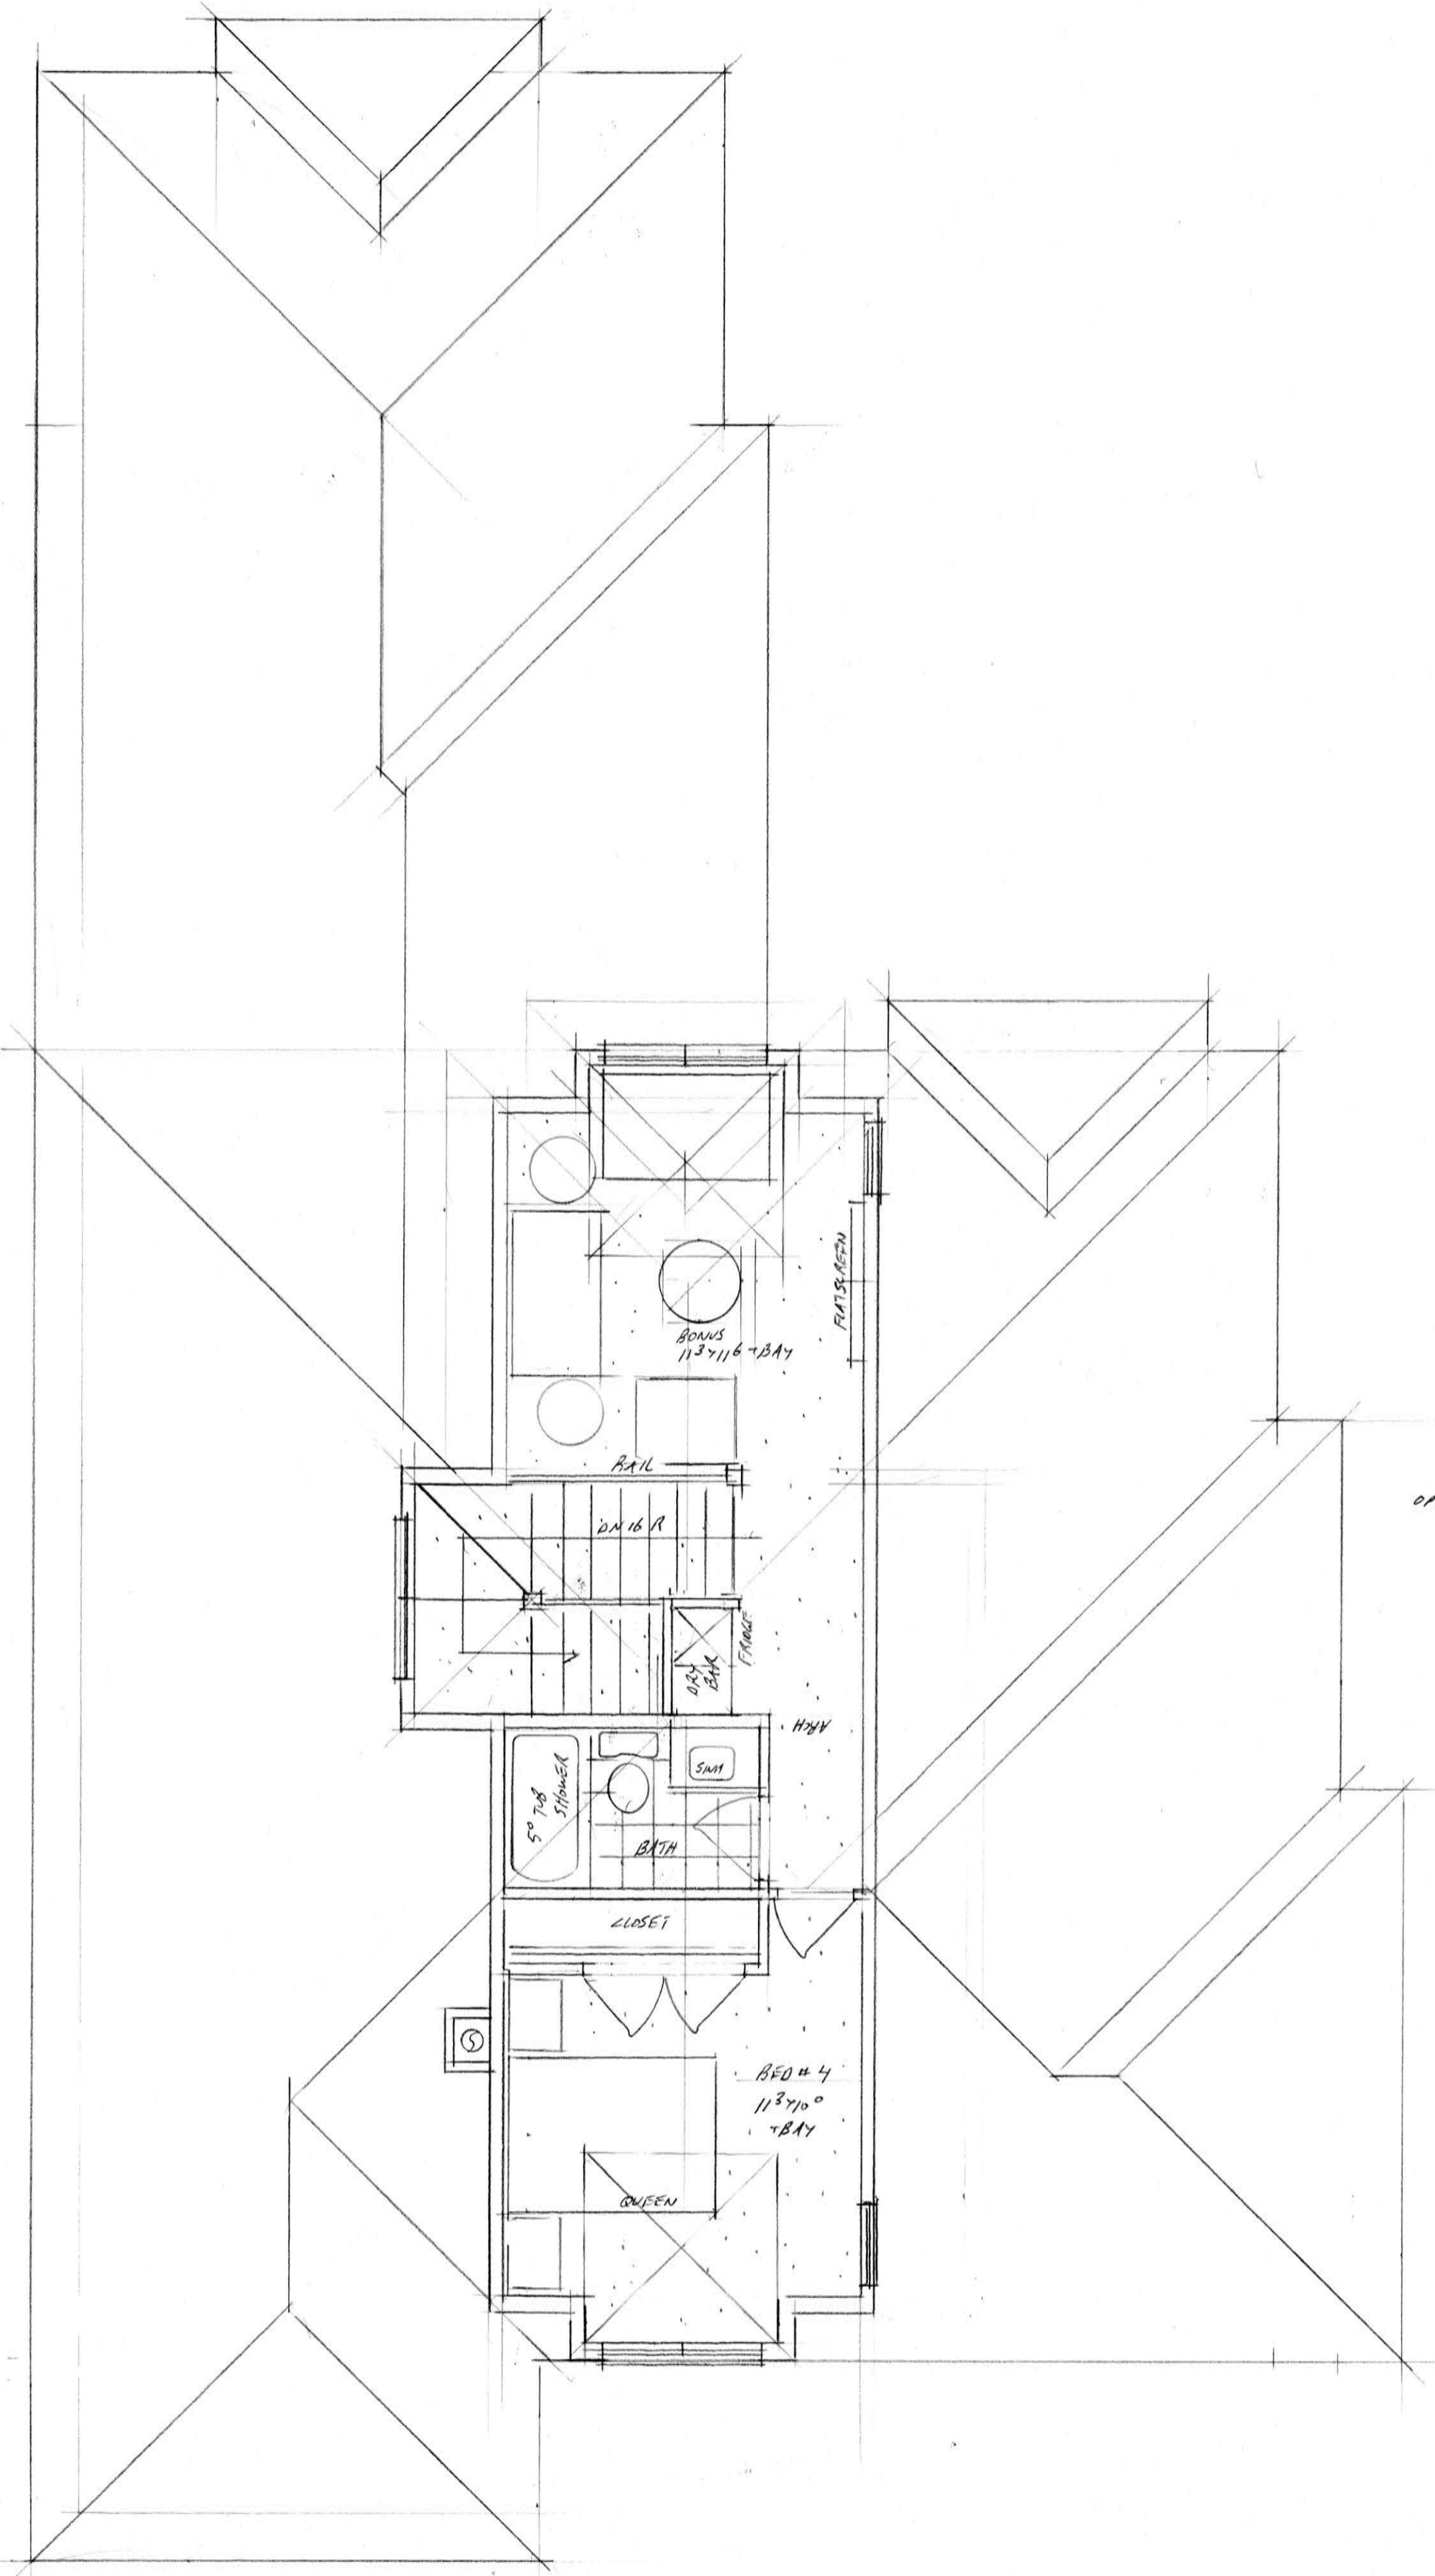

OPTIONAL UPPER FLOOR 425 SQ.FT.
 CUSTOM DESIGN PROPOSAL FOR
 LOT 30 B449 PH 54 WALDEN
 CALIFORNIA HOMES LTD
 SCALE 1/4" = 1'0"

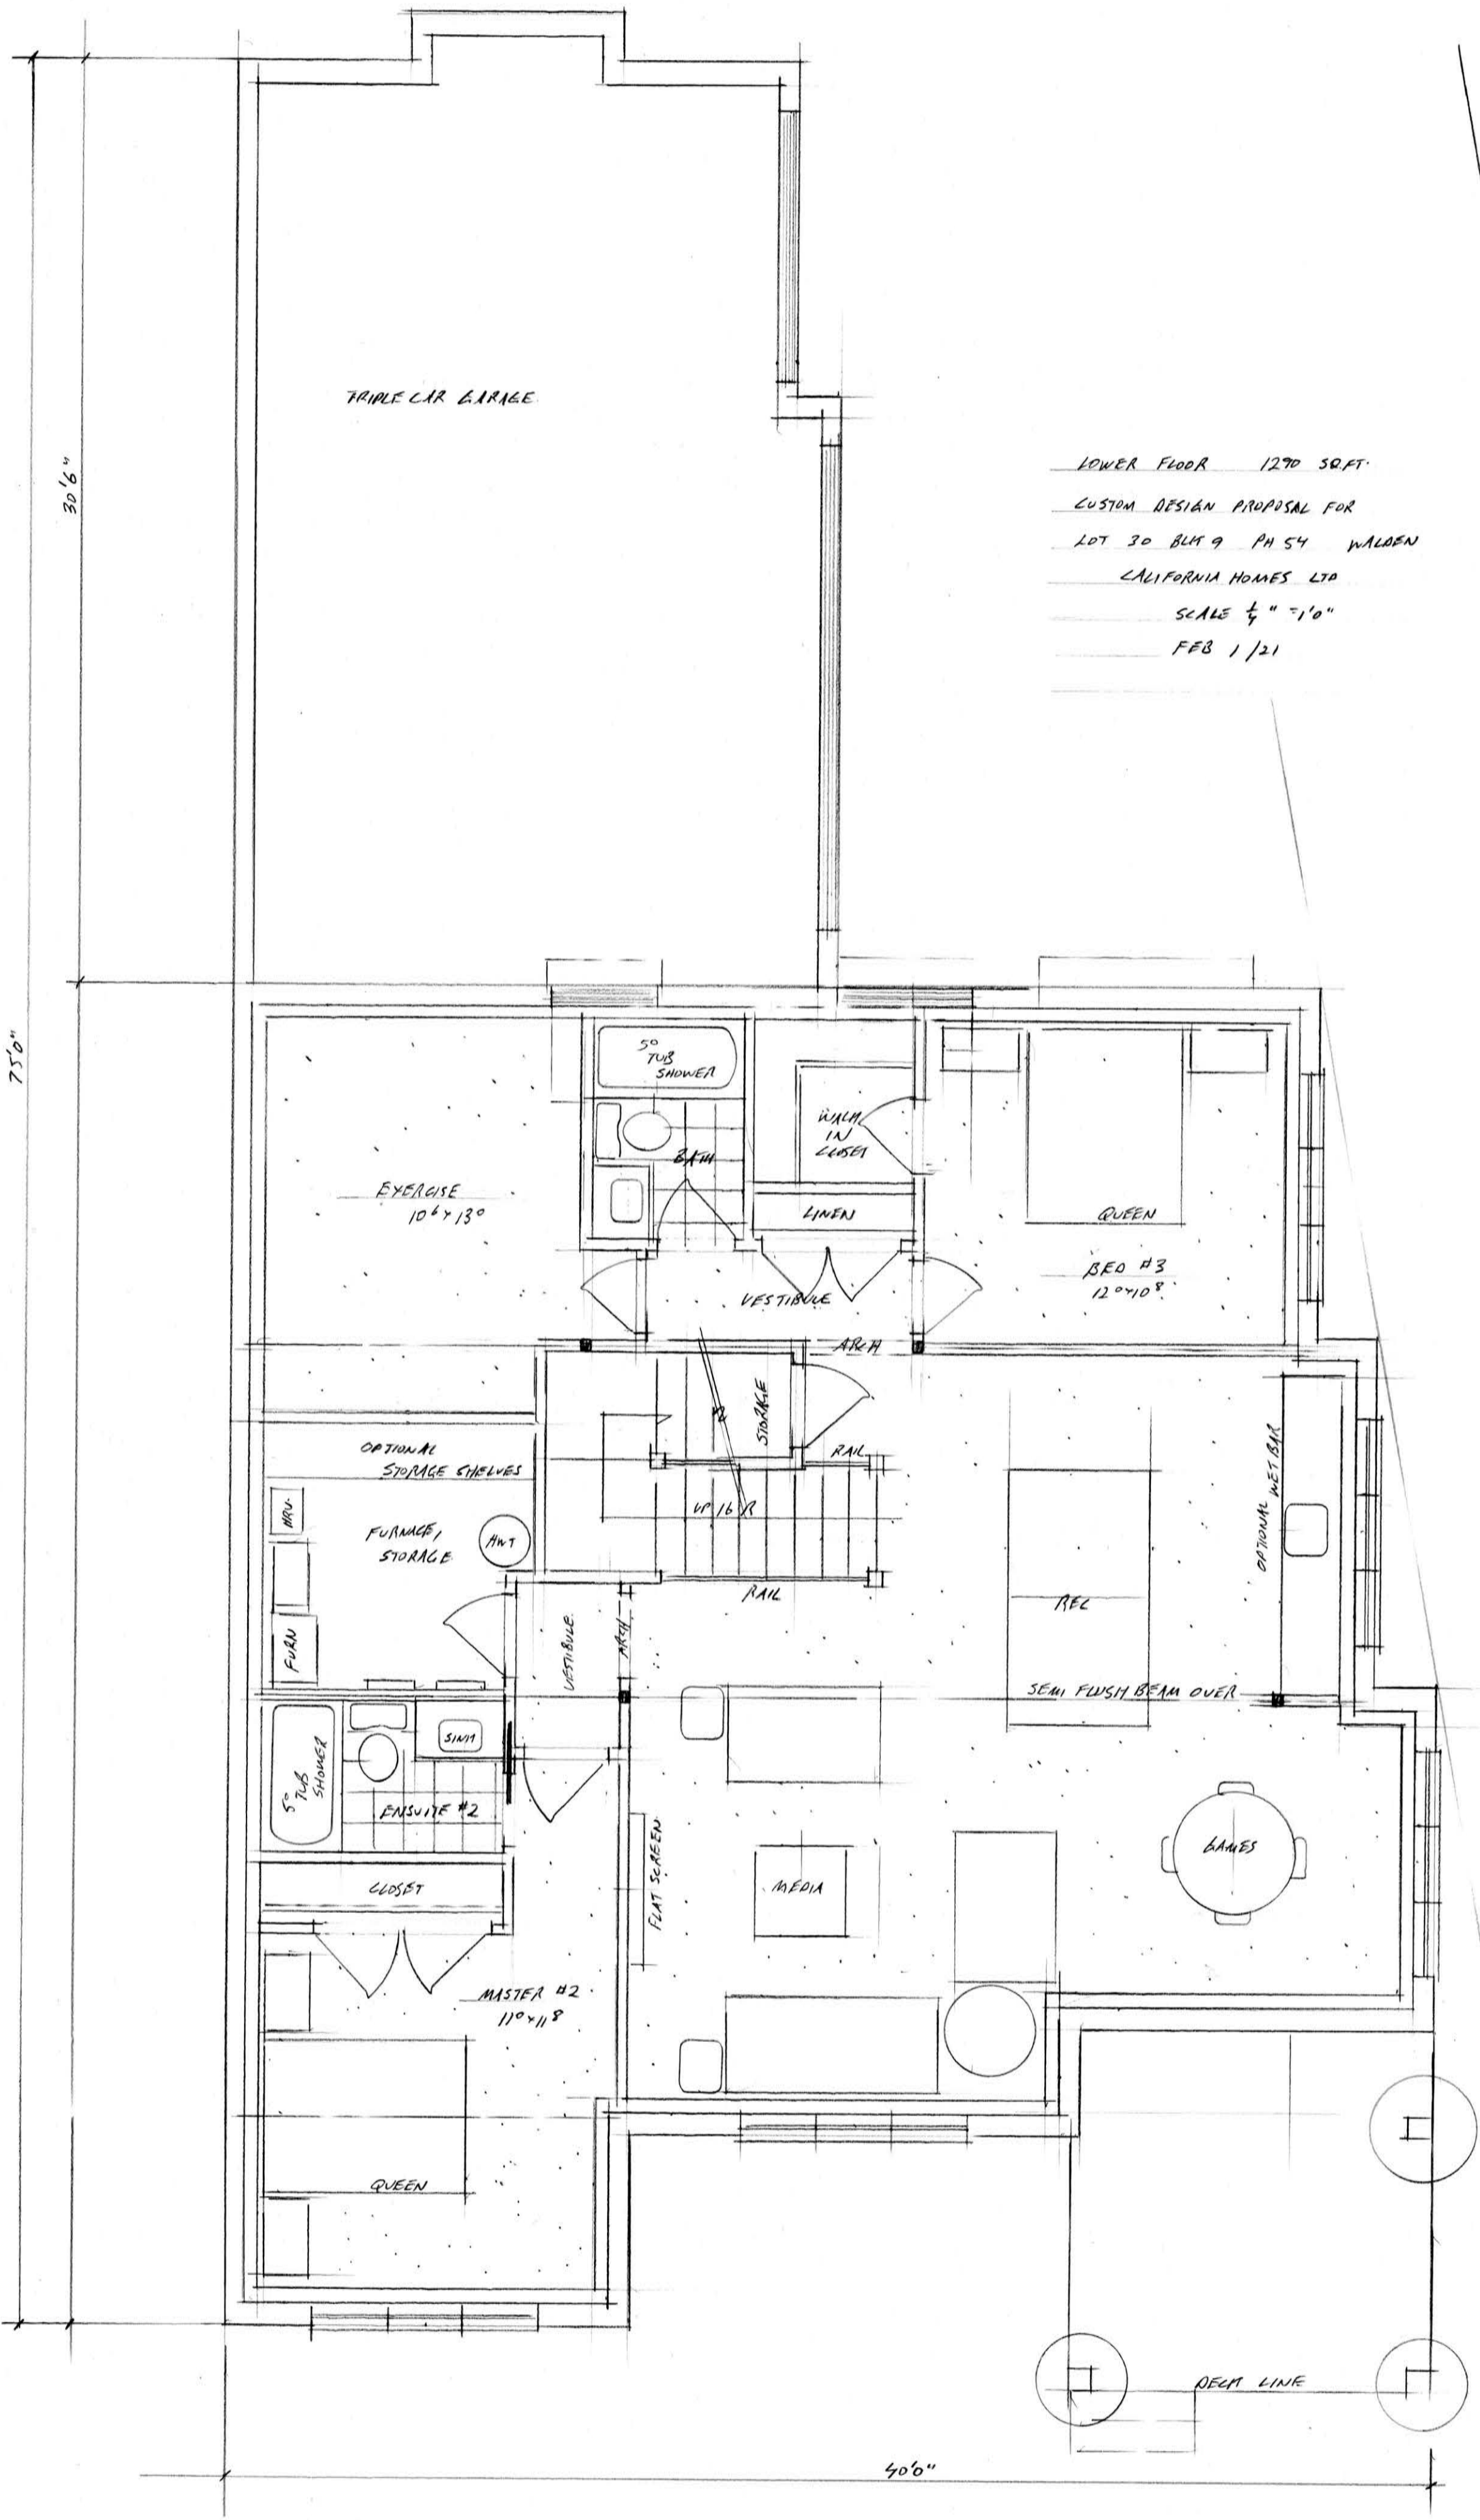

TRIPLE CAR GARAGE

LOWER FLOOR 1270 SQ. FT.
 CUSTOM DESIGN PROPOSAL FOR
 LOT 30 BLK 9 PH 54 WALDEN
 CALIFORNIA HOMES LTD
 SCALE 1/4" = 1'0"
 FEB 1/21

EXERCISE
 10' x 13'

5' TUB
 SHOWER

WALK
 IN
 CLOSET

LINEN

QUEEN

BED #3
 12'0" x 10'8"

VESTIBULE

OPTIONAL
 STORAGE SHELVES

FURNACE,
 STORAGE

STORAGE

UP 16 X

RAIL

REL

SEMI FLUSH BEAM OVER

5' TUB
 SHOWER

ENSUITE #2

CLOSET

MASTER #2
 11'0" x 11'8"

QUEEN

MEDIA

DINING



DECK LINE

30'6"

30'6"

75'0"

P/L

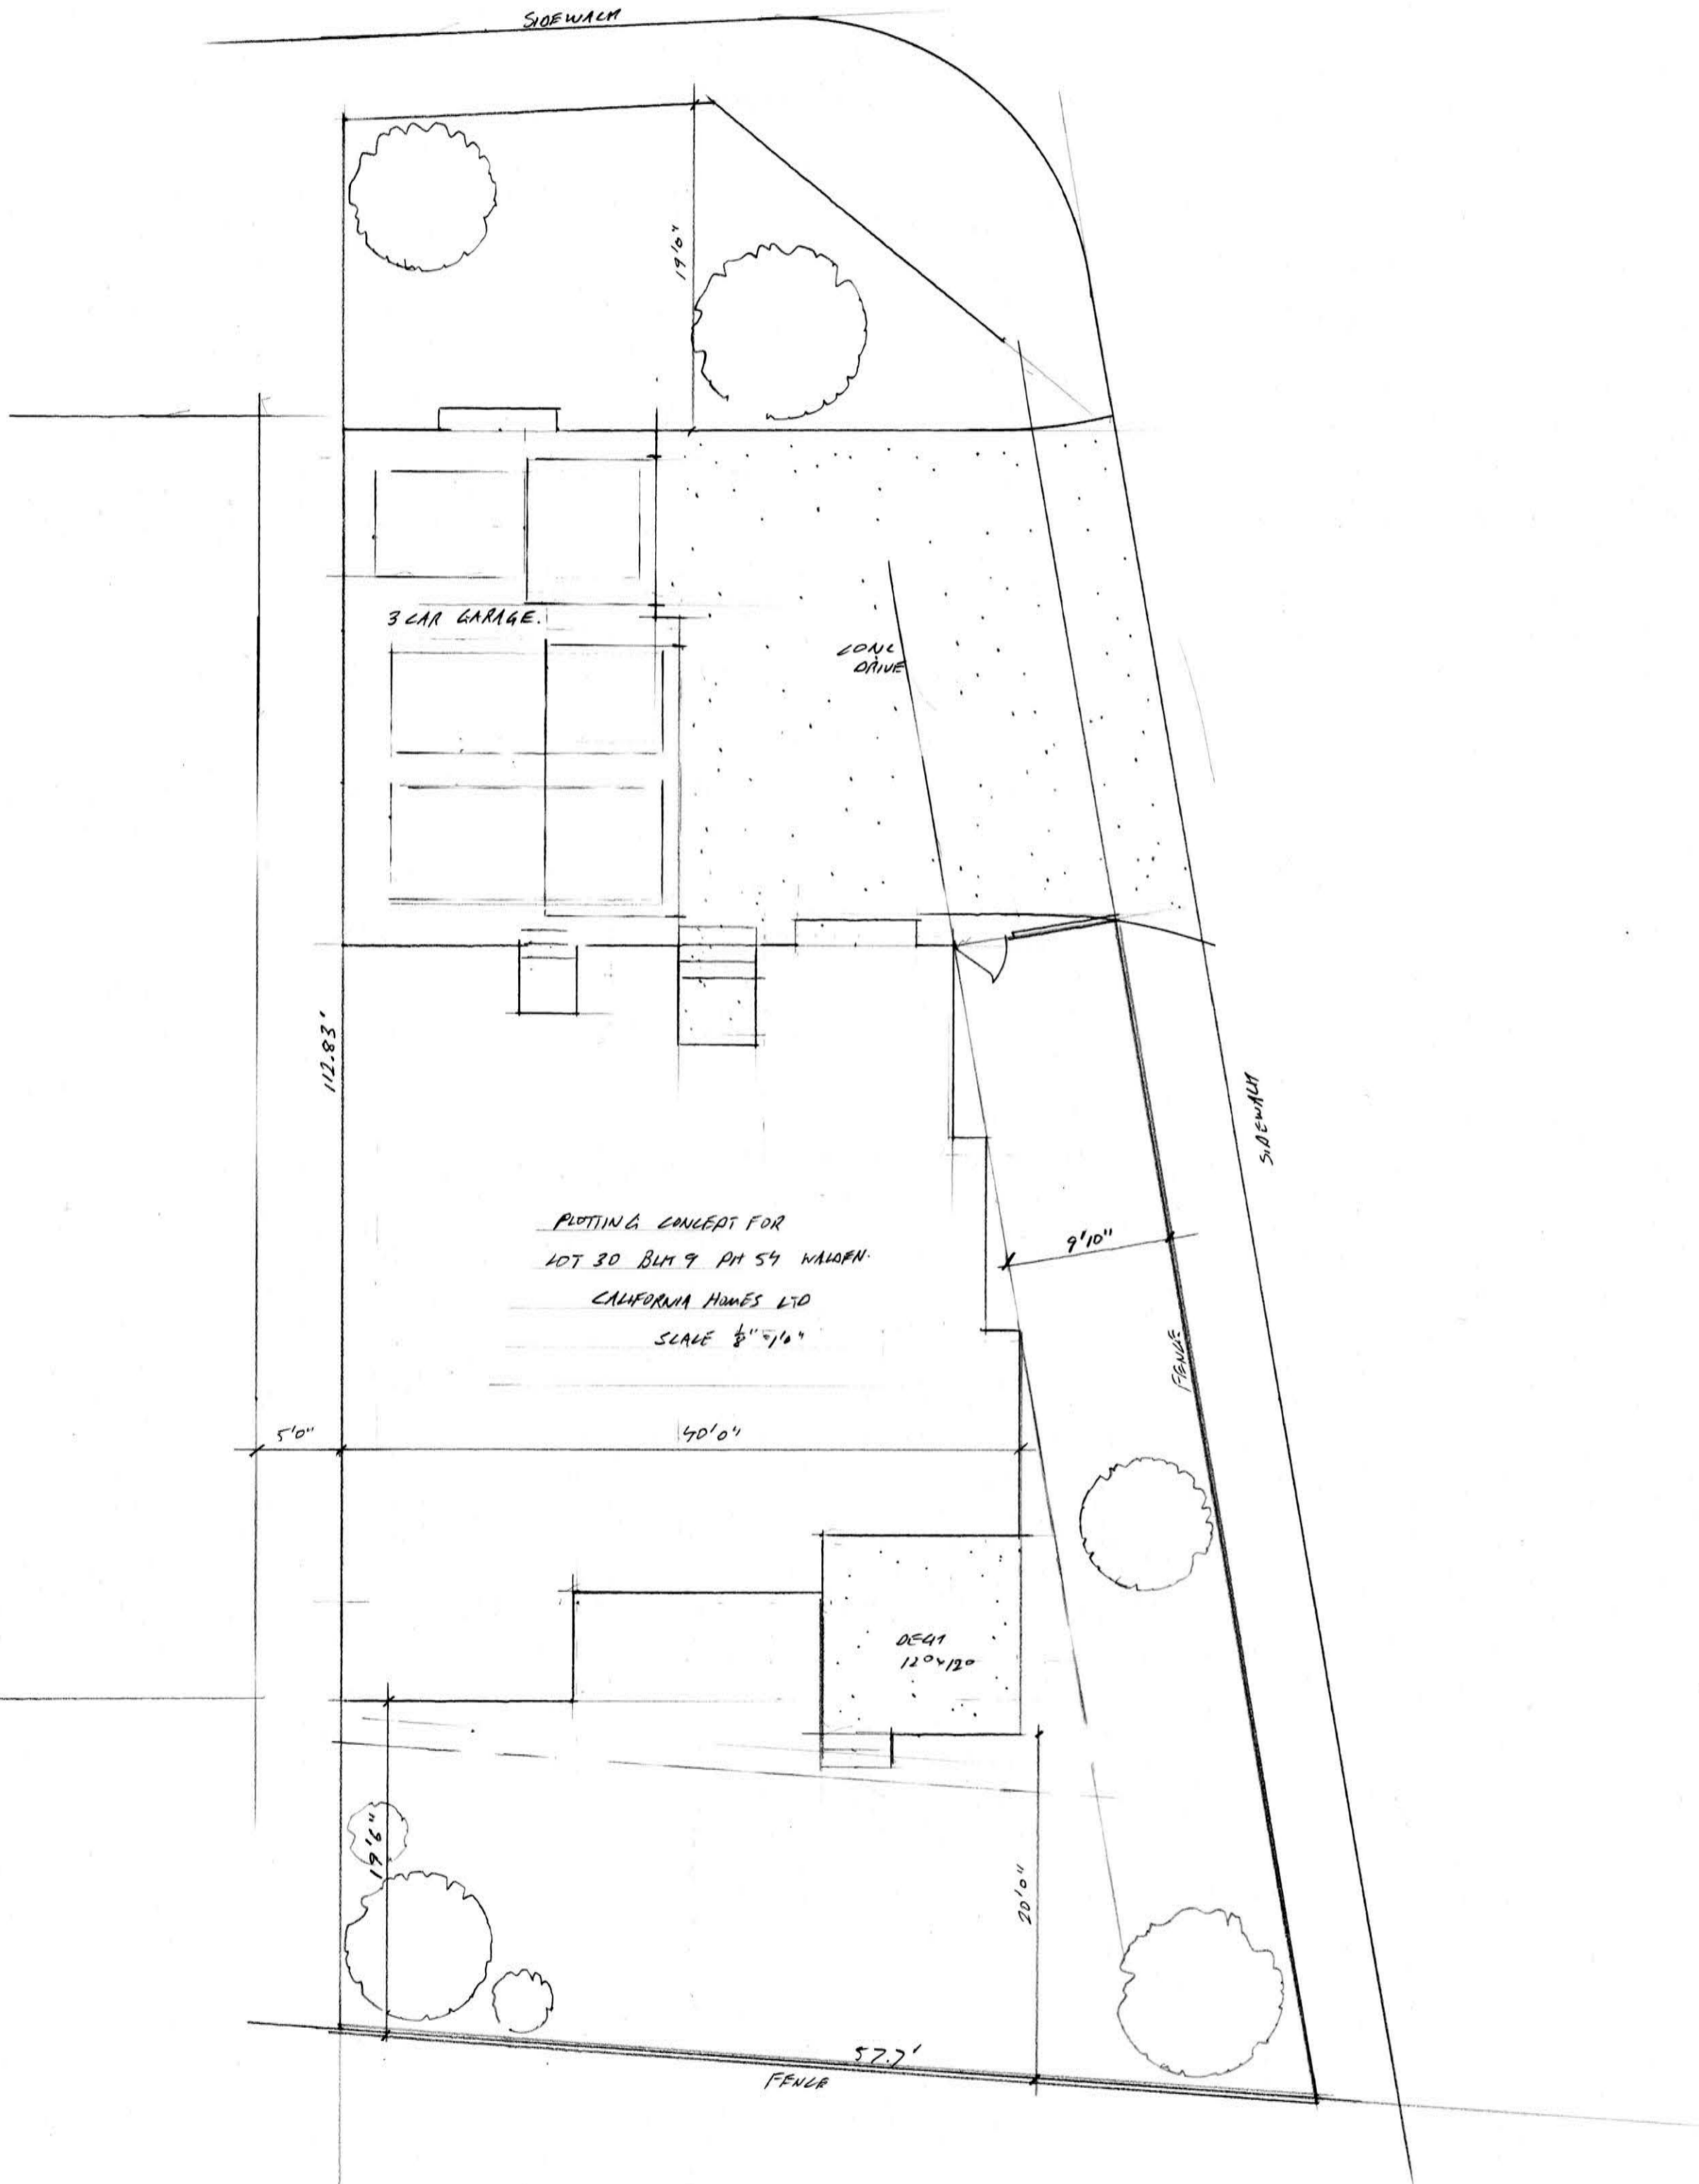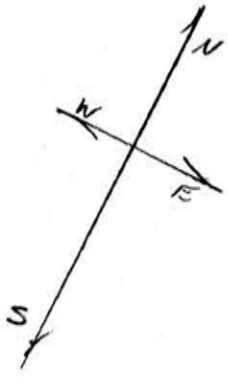

PLOTTING CONCEPT FOR
LOT 30 BUN 9 PH 54 WADPH
CALIFORNIA HOMES LTD
SCALE 1/8" = 1'0"