

MAIN FLOOR

FRONT ELEVATION CONCEPT

GARDEN RESIDENCE

LOT 30 BWT 9 PH 54 WALDEN

CALIFORNIA HOMES LTD

SCALE $\frac{1}{4}$ " = 1'0"

FEB 16/21



MAIN FLOOR


REAR ELEVATION

LOT 30 BLM 9 PH 54 WALDEN


CALIFORNIA HOMES LTD

SCALE $\frac{1}{4}$ " = 1'-0"

FEB 16/21

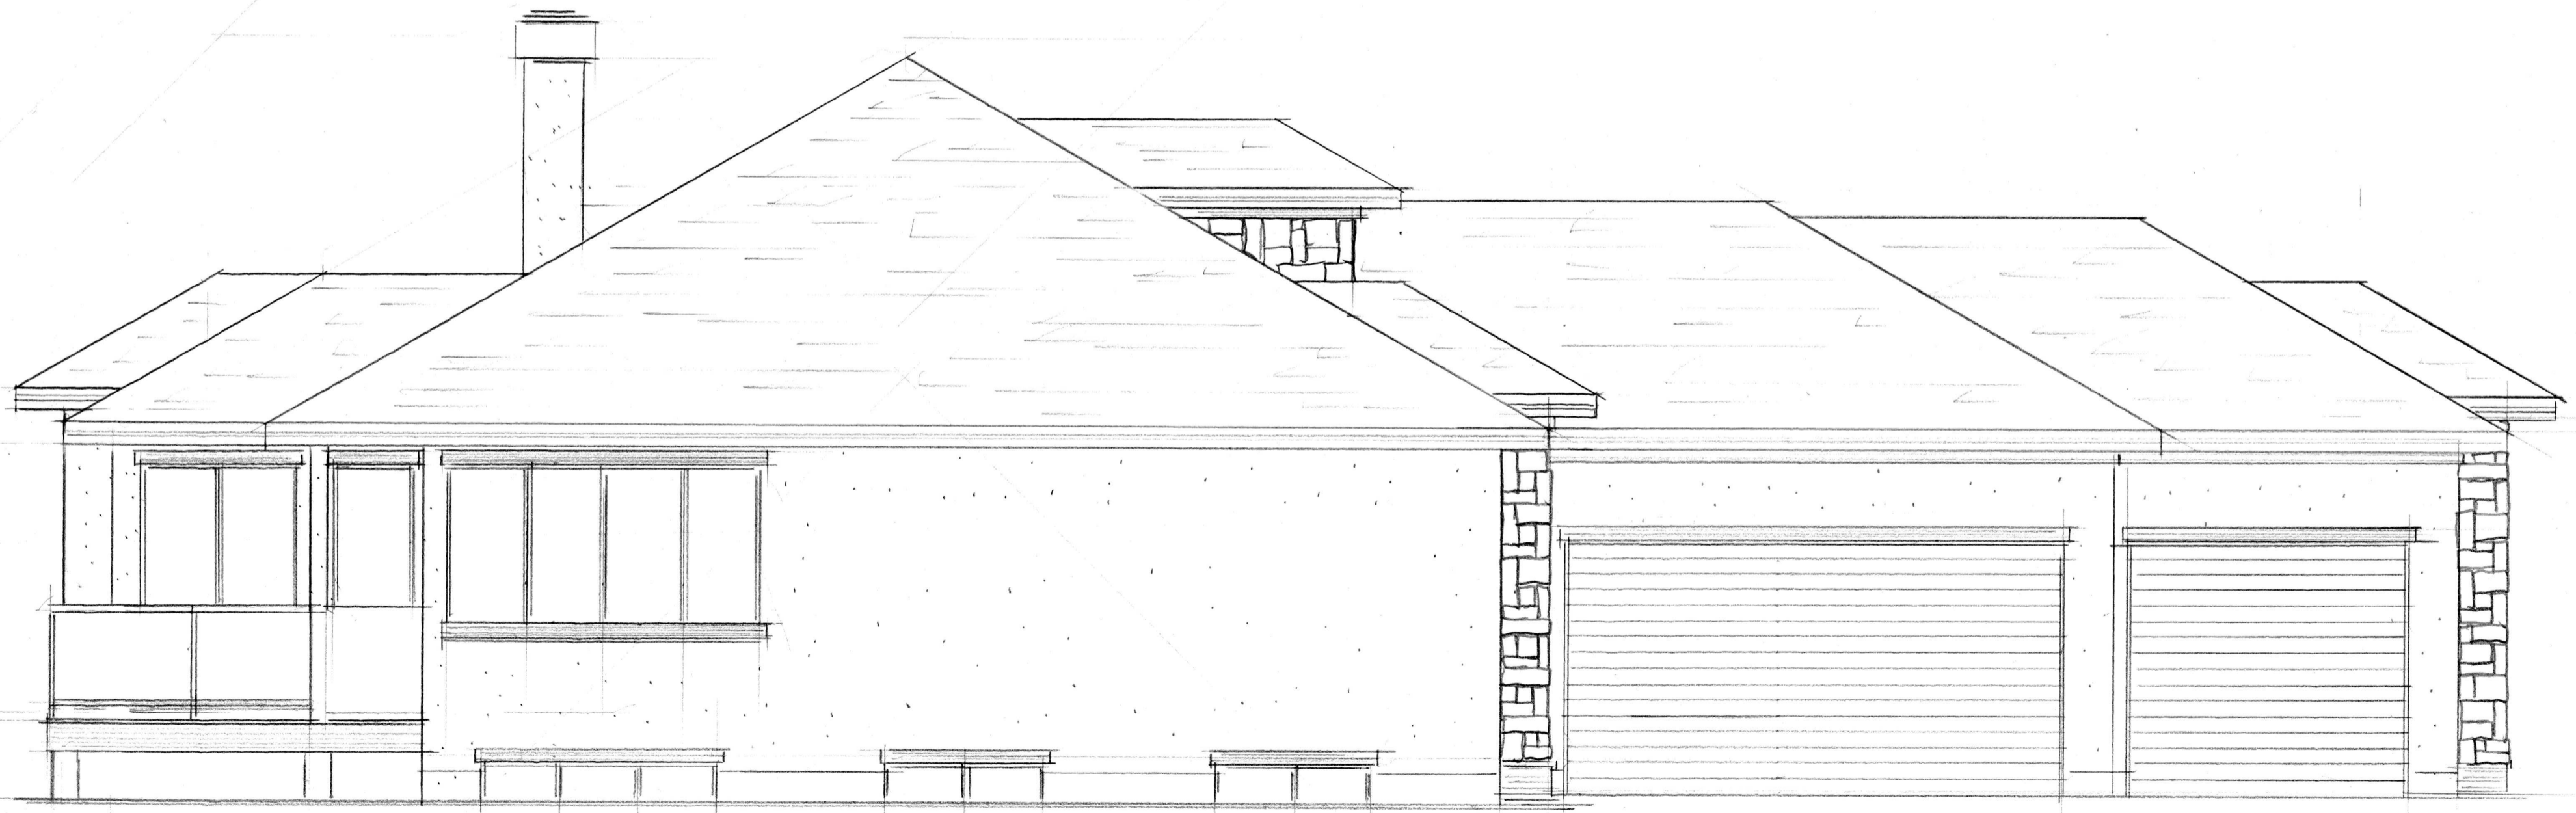

LEFT ELEVATION

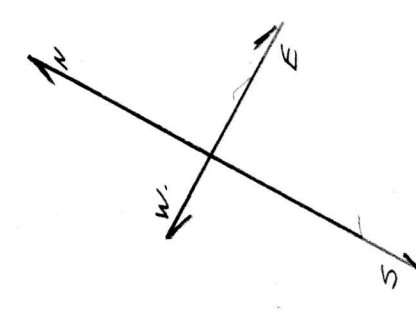

SIDEWALK

MAN FLOOR 1753. SQFT
CUSTOM DESIGN PROPOSAL FOR
LOT 30 BUNKY PH 54 WINDEN
CALIFORNIA HOMES LTD
SCALE 1/8" = 1'-0"
FEB. 16/21

COAK DRIVE

PL

6'-0"


TRIPLE CAR GARAGE
20'-0" x 30'-0" x 30'-0"
(632 SQ FT)

32'-0"


TITAN

QX80

7861

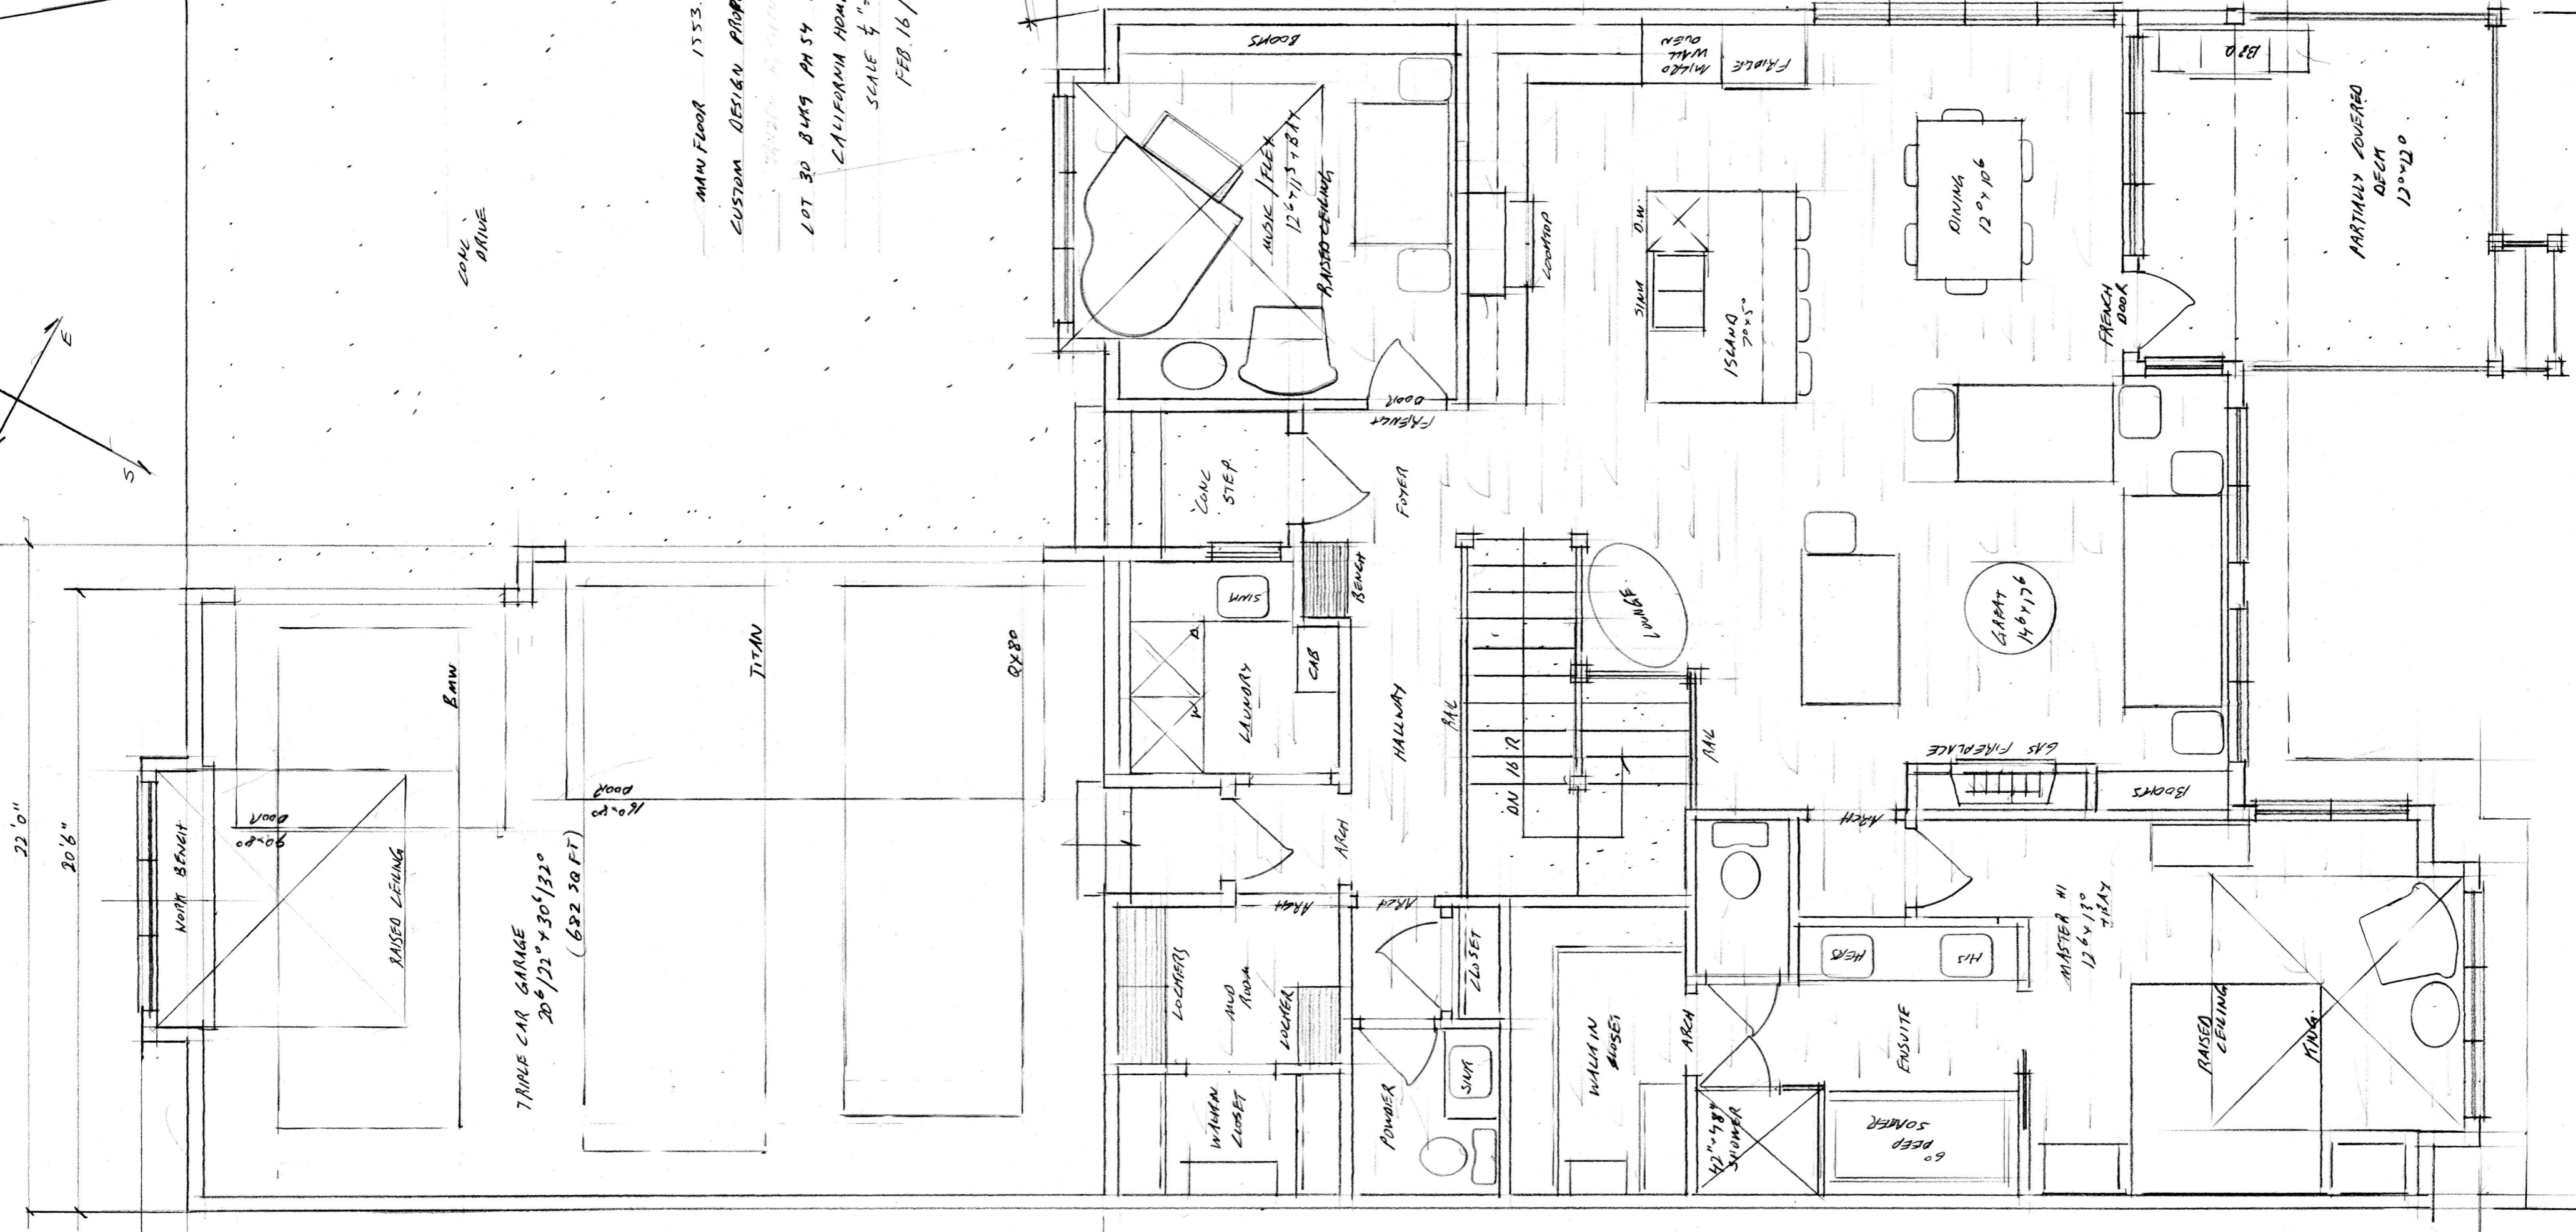

40'-0"

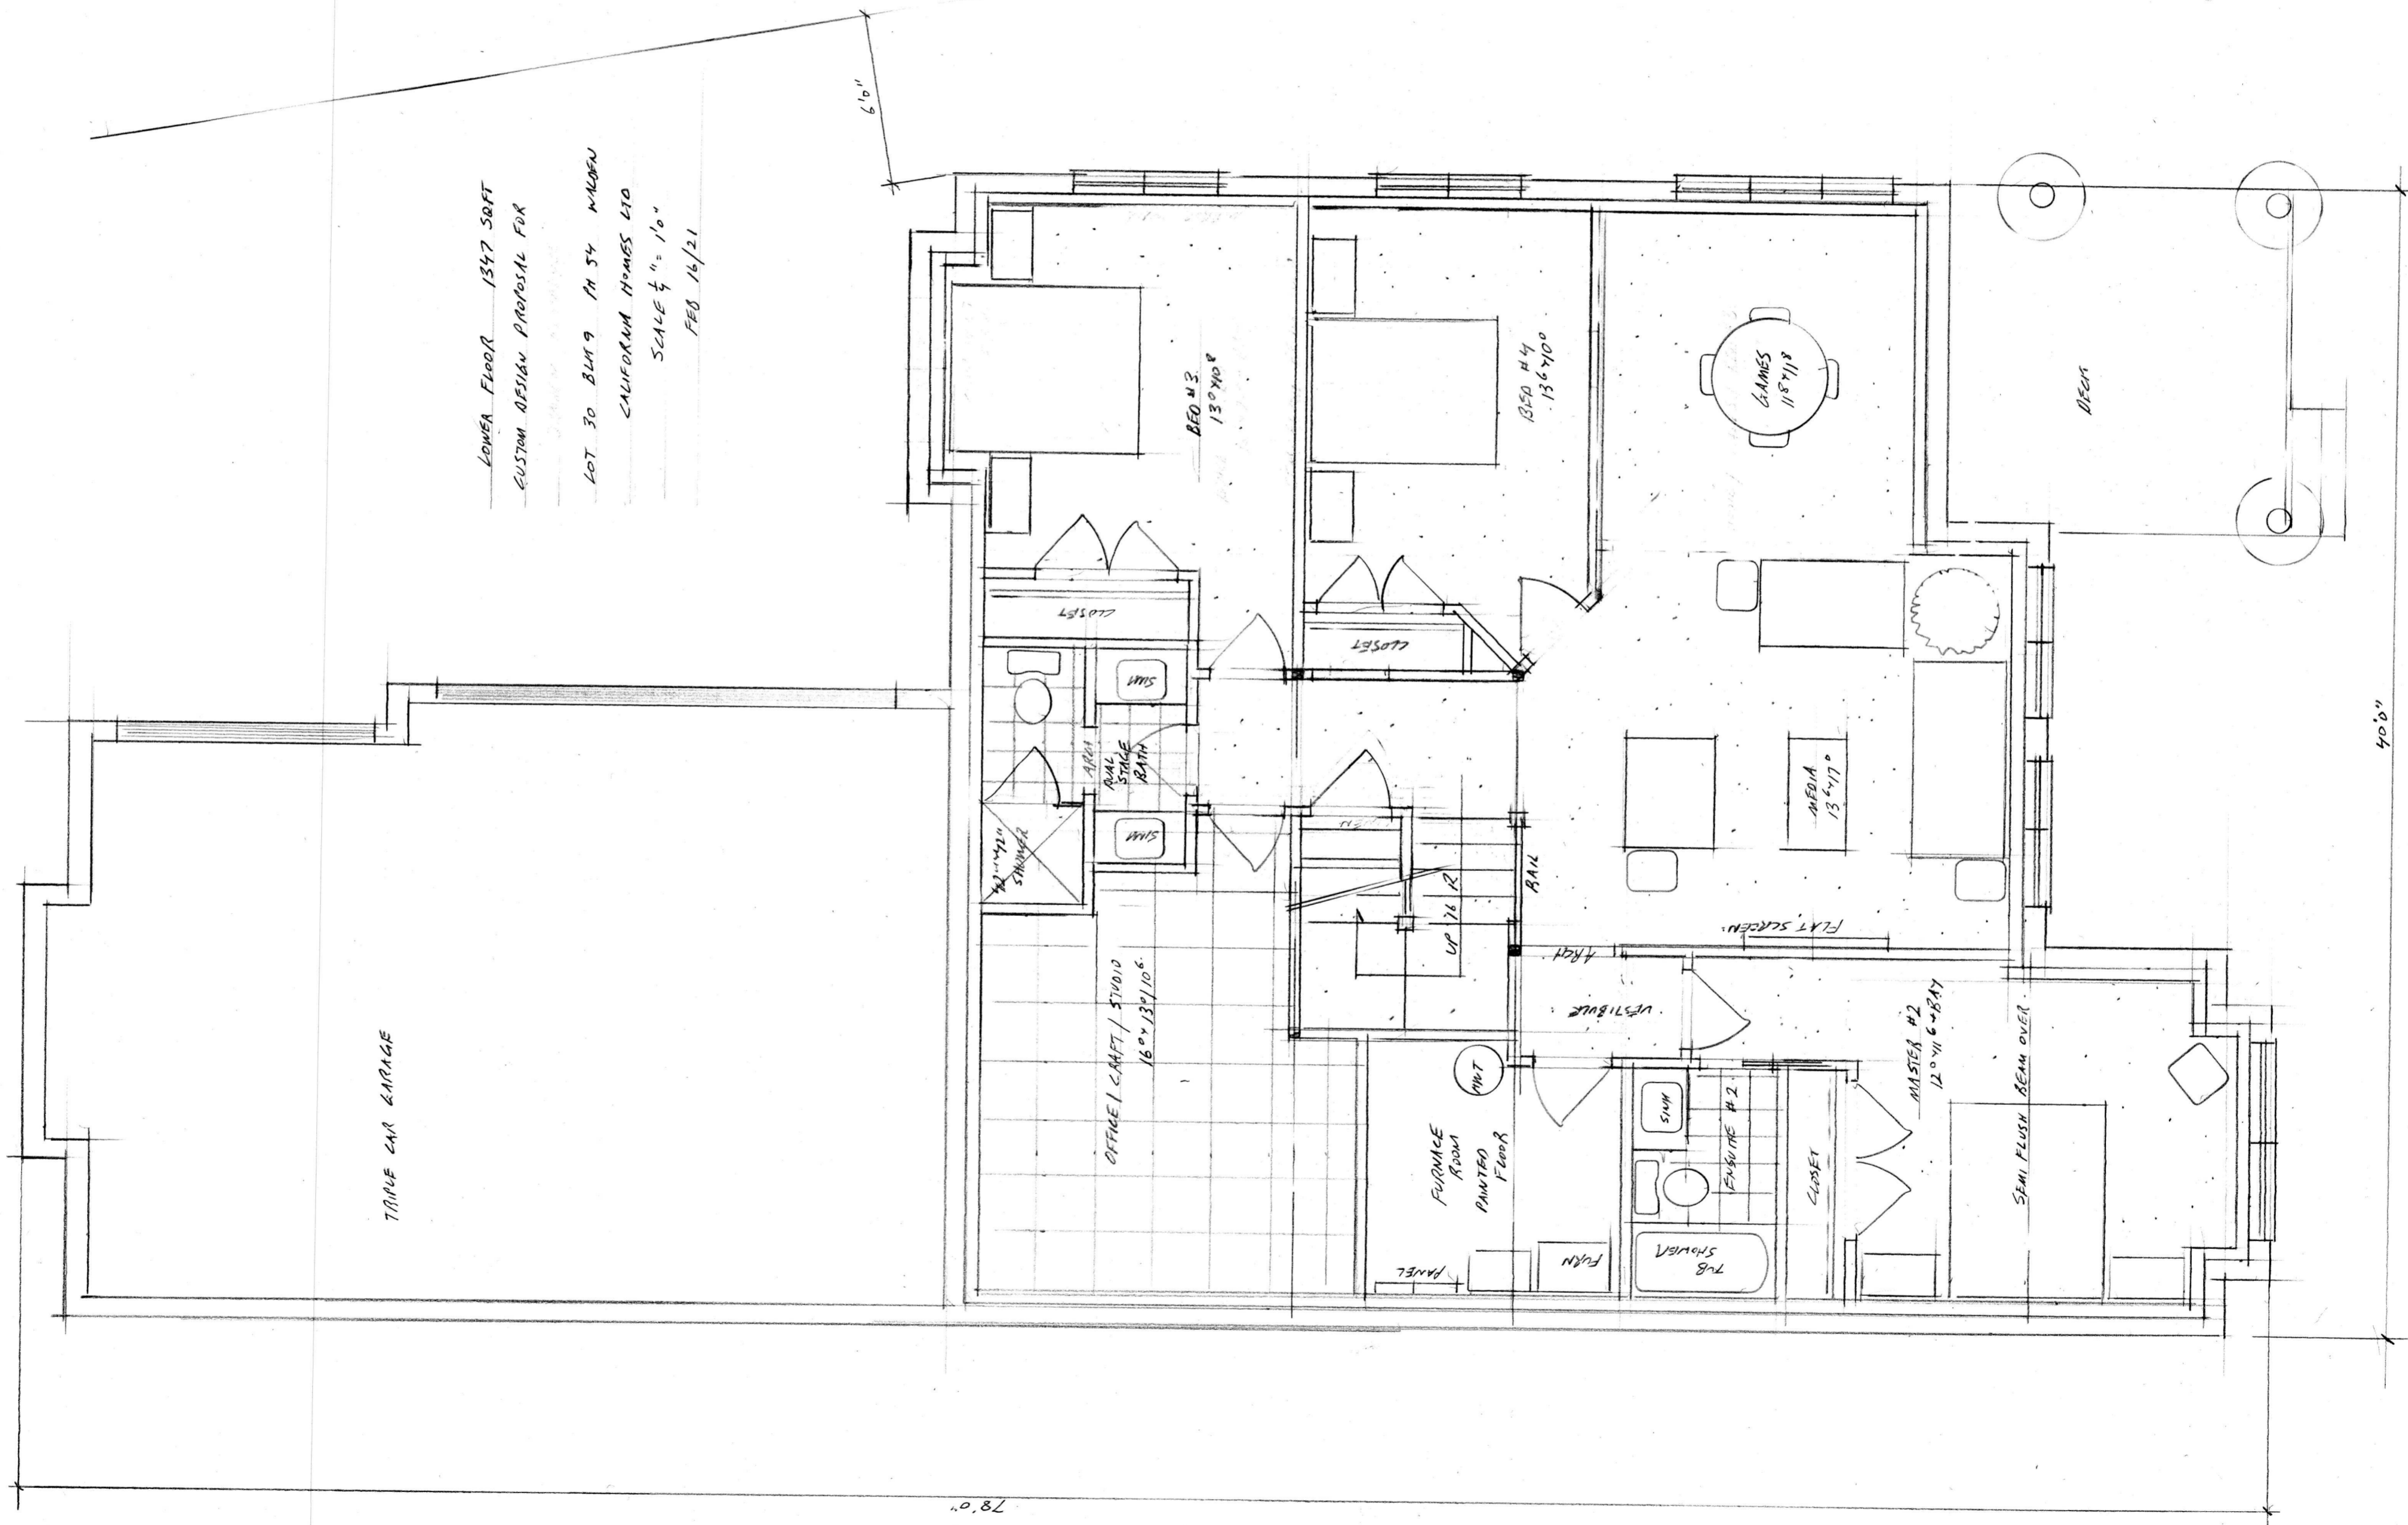

78' 0"

40' 0"

LOWER FLOOR 1347 SQFT
 CUSTOM DESIGN PROPOSAL FOR
 LOT 30 BLN 9 PH 54 WILSON
 CALIFORNIA HOMES LTD
 SCALE 1/4" = 1'-0"
 FEB 16/21

P/L

6' 0"